




地下1階平面図 S=1/150



1階平面図 S=1/150

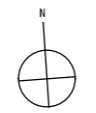

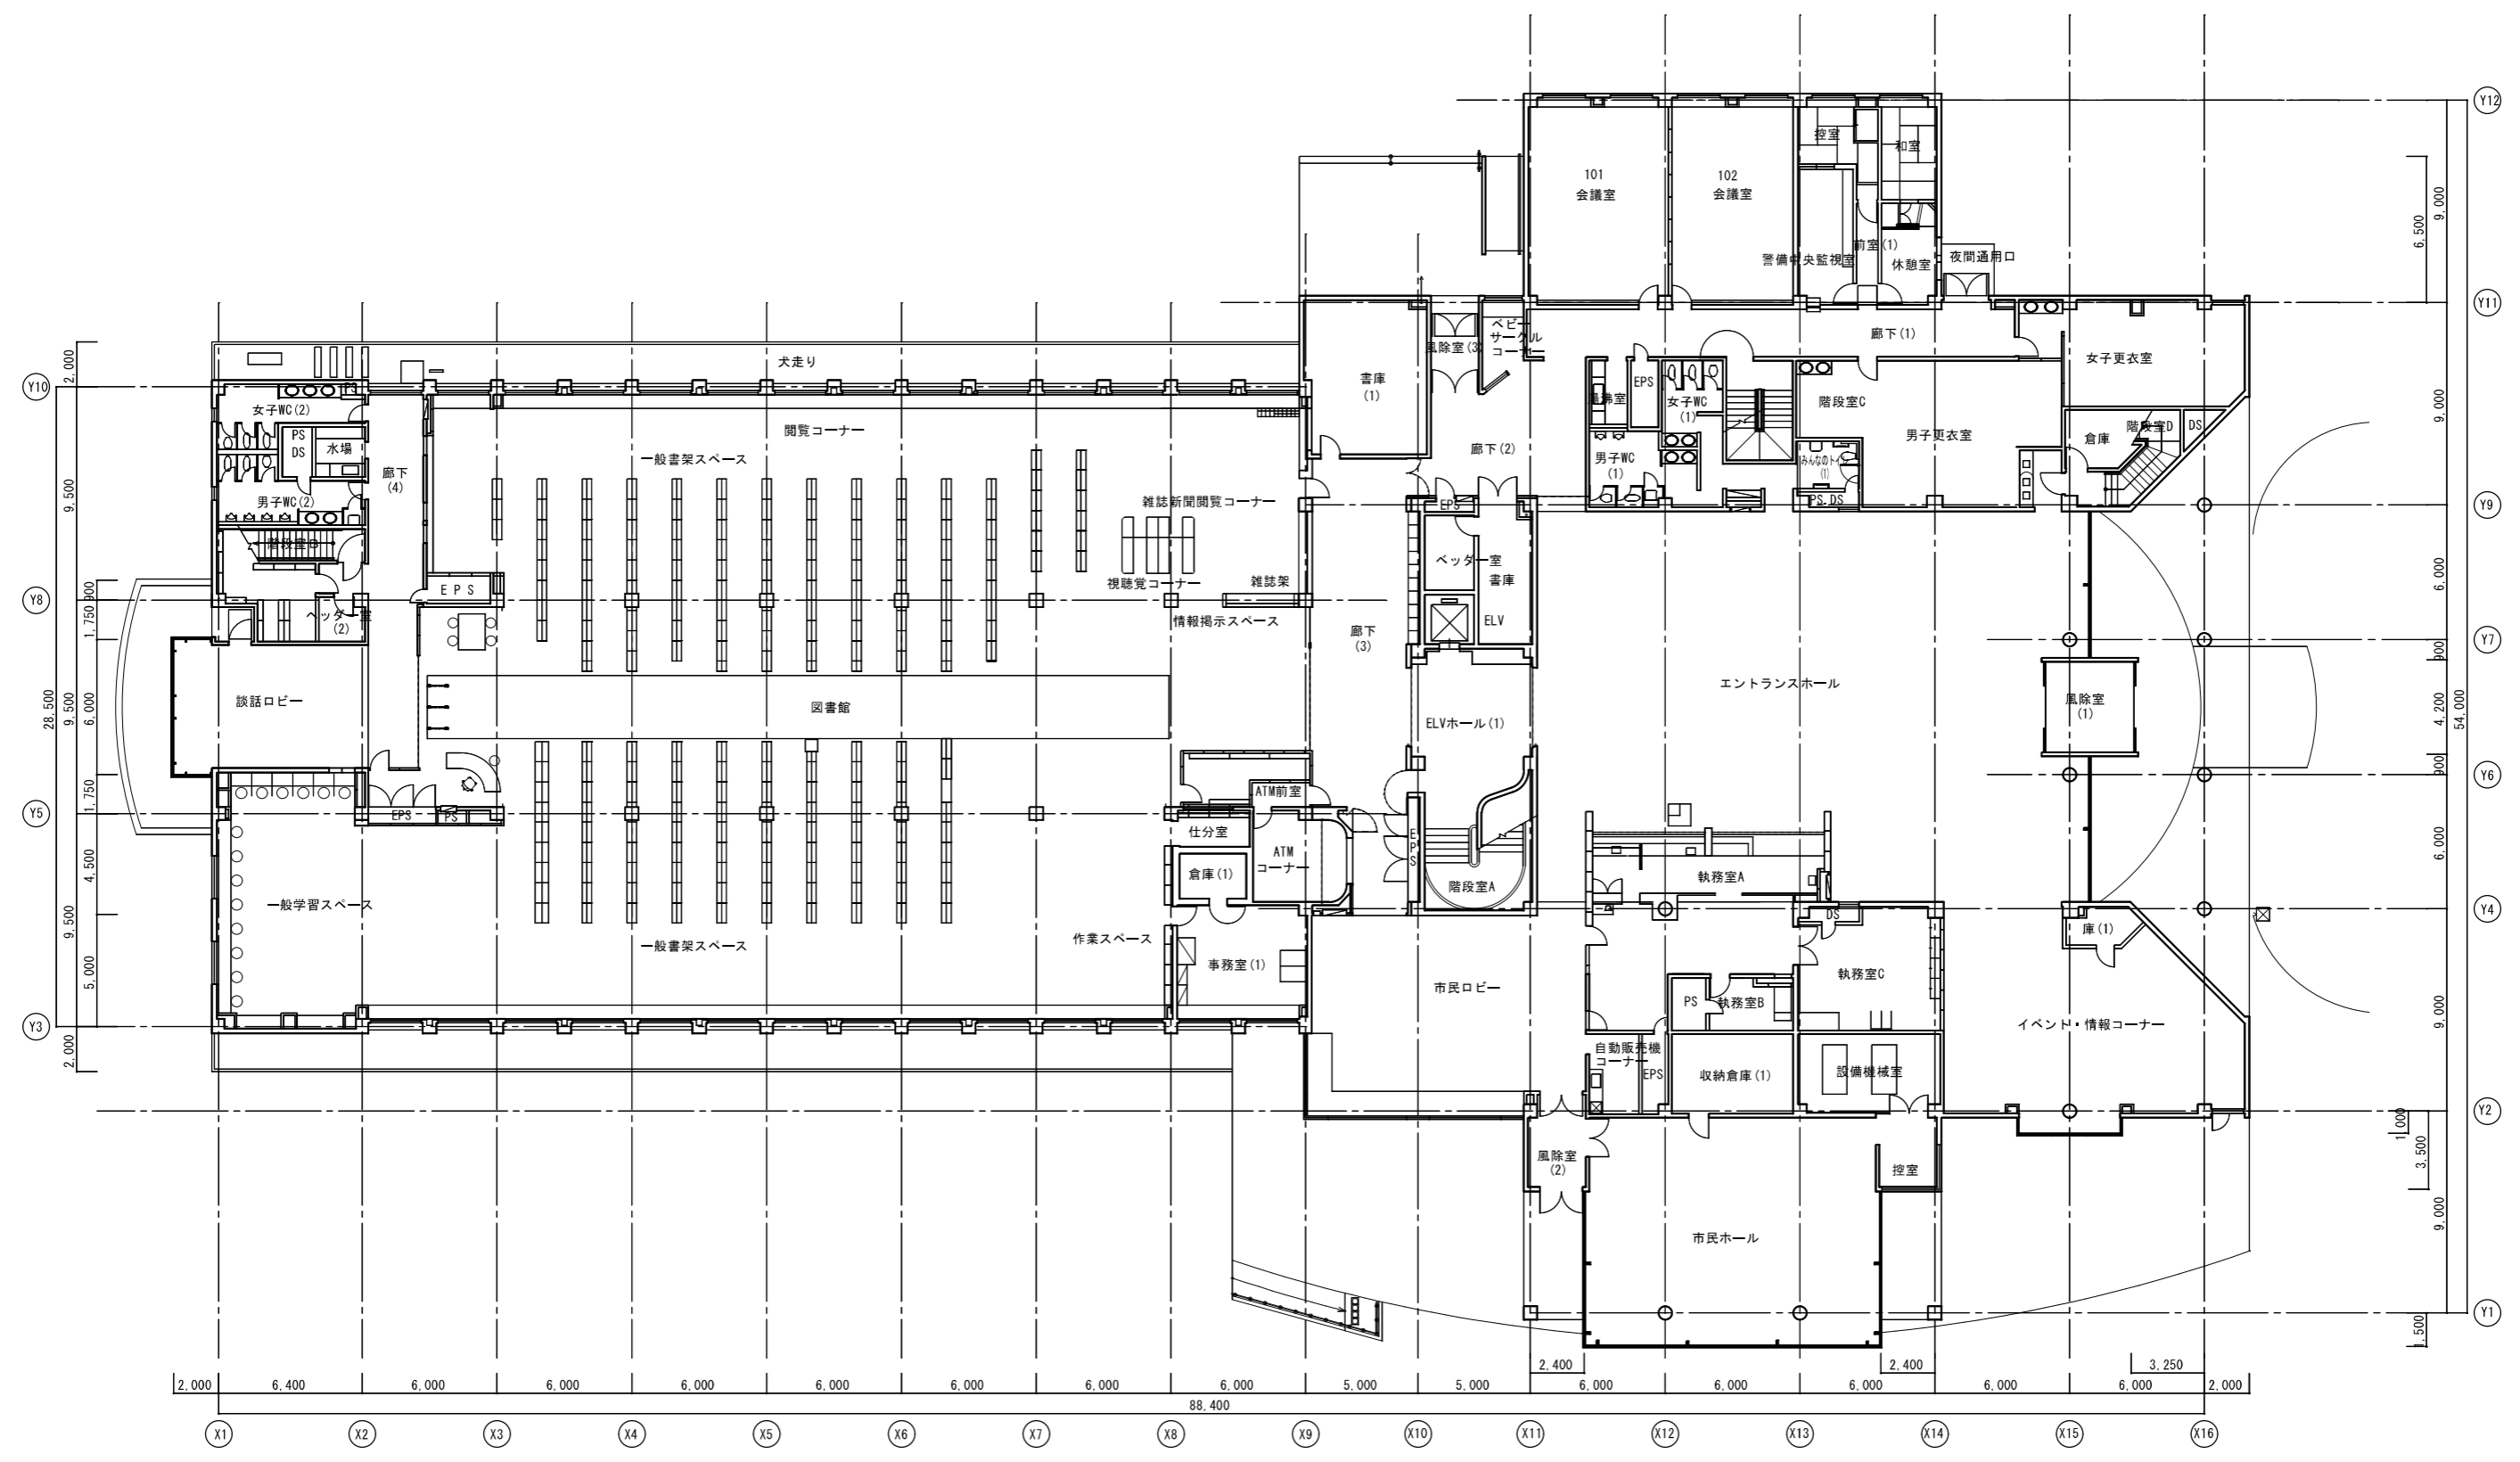

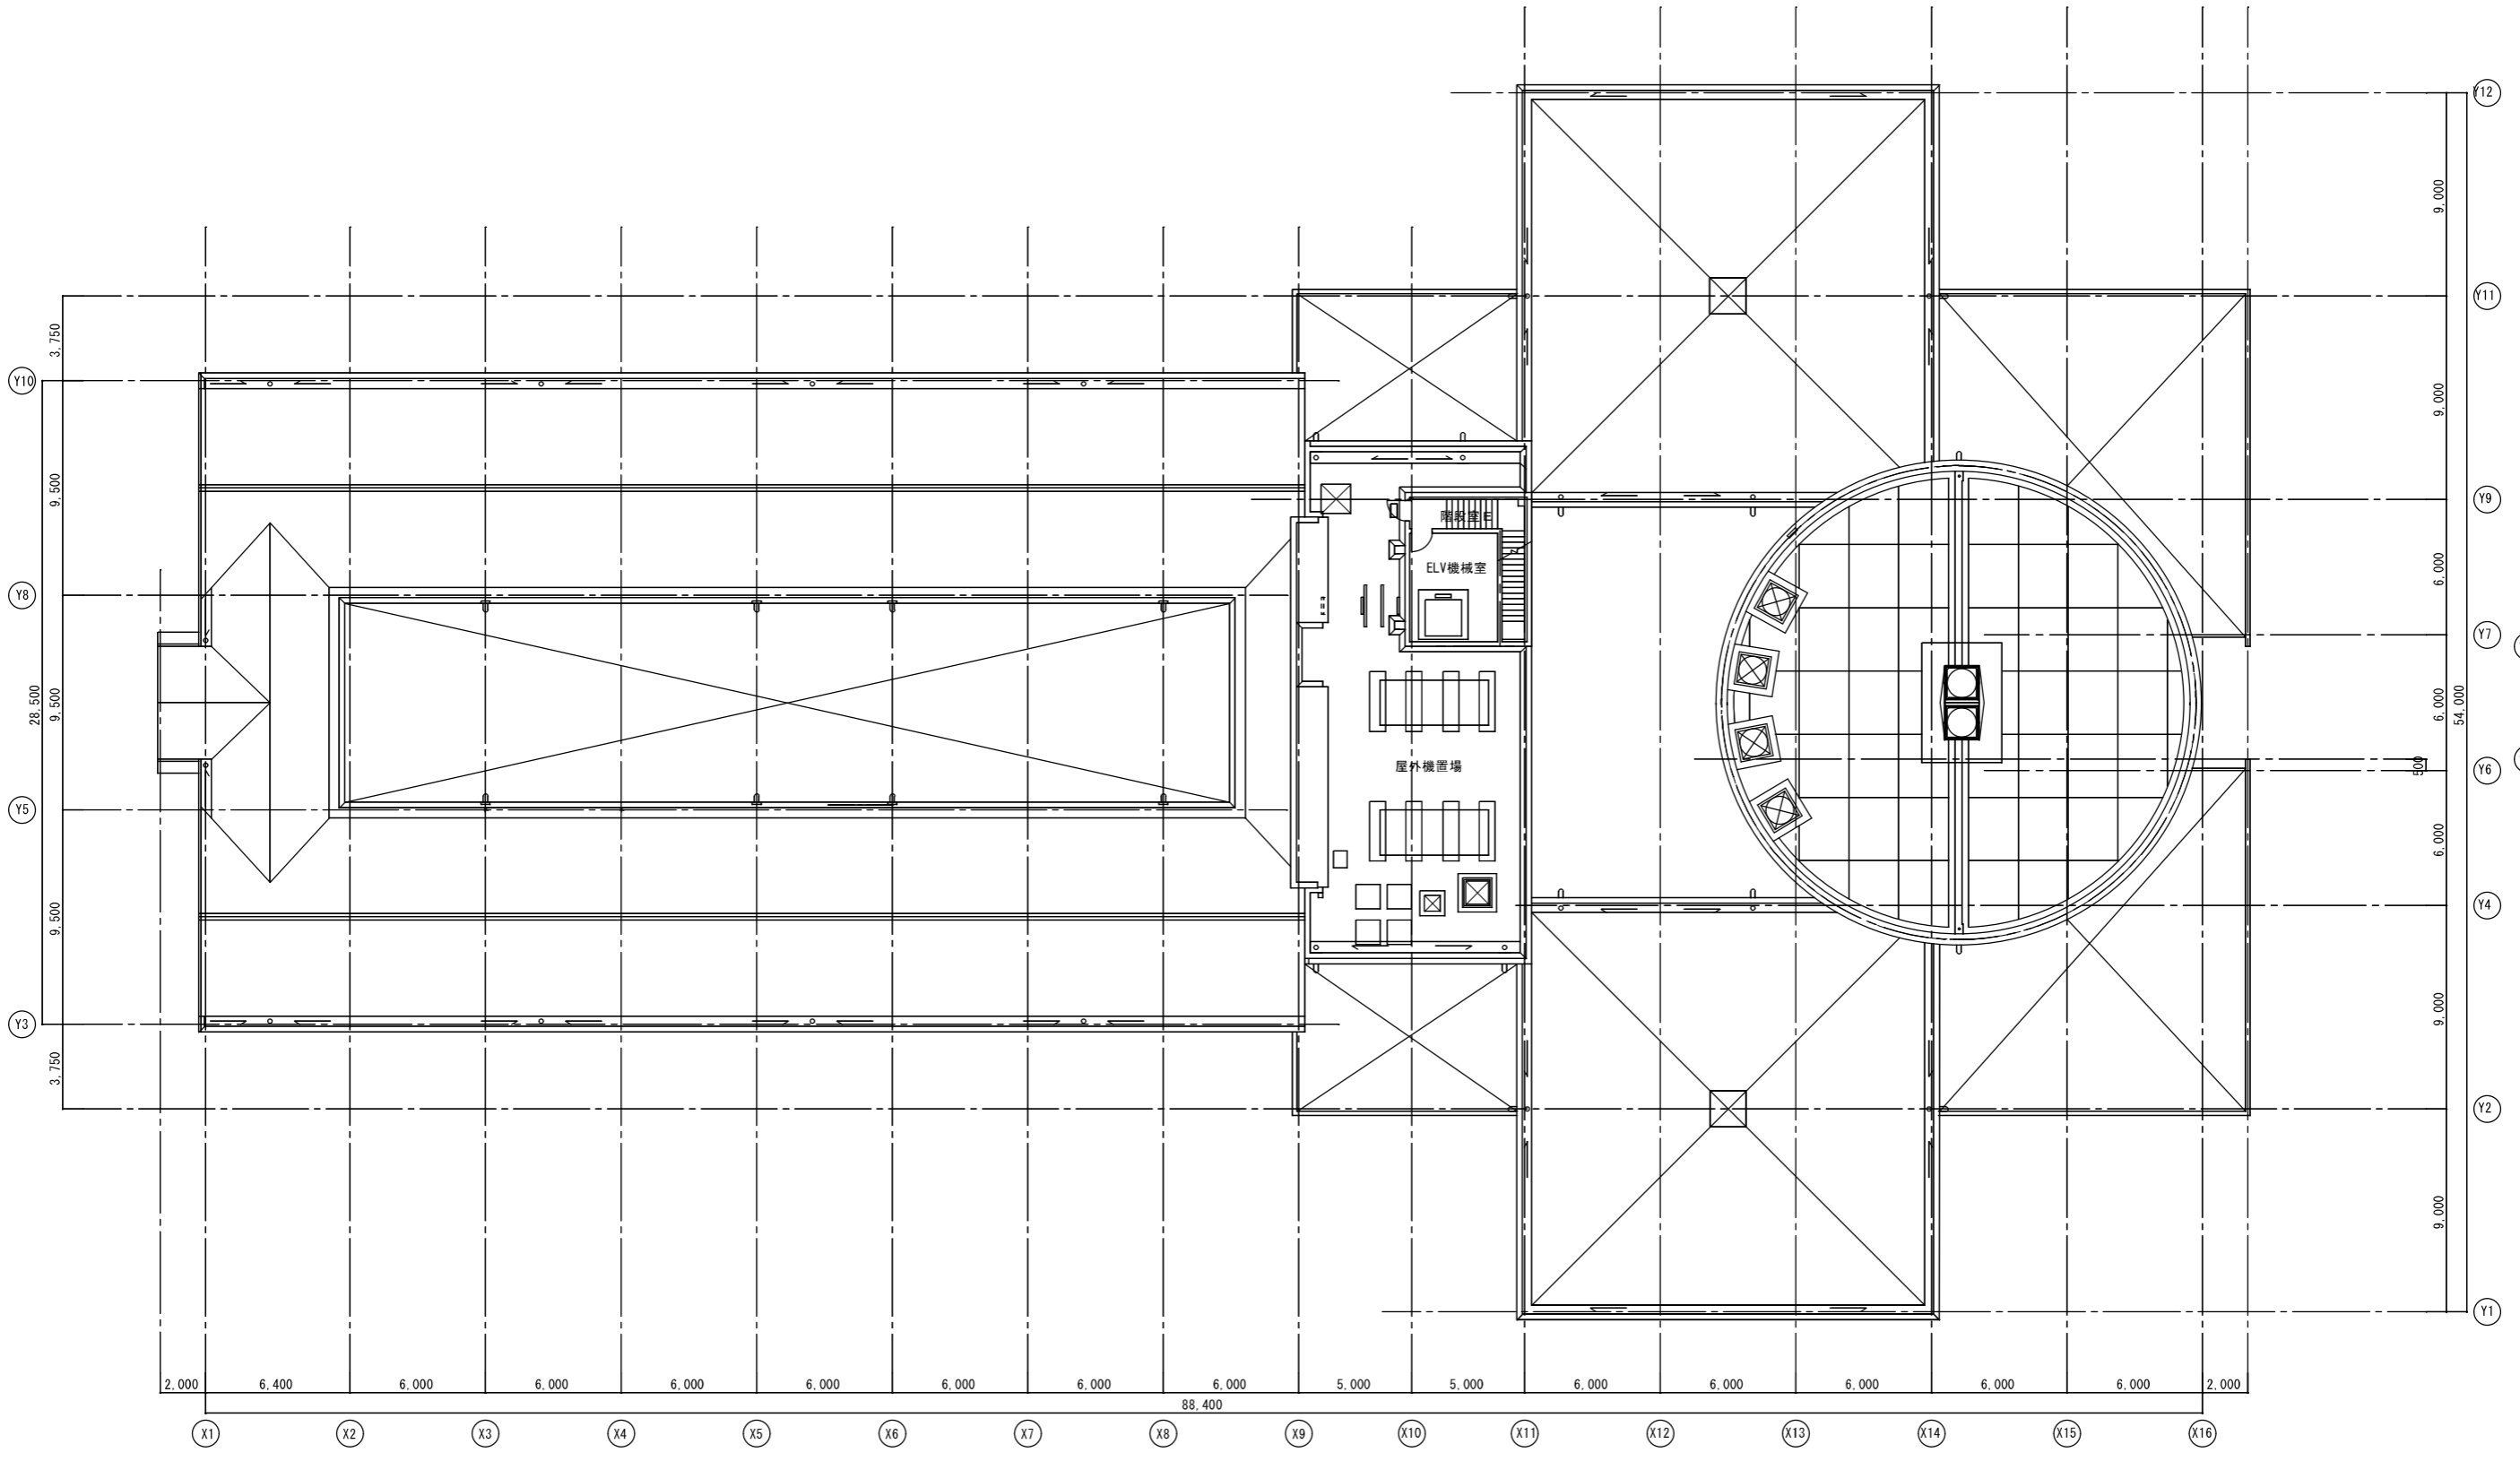

R階平面図 S=1:150