



内牧第一土地区画整理事業 計 画 図

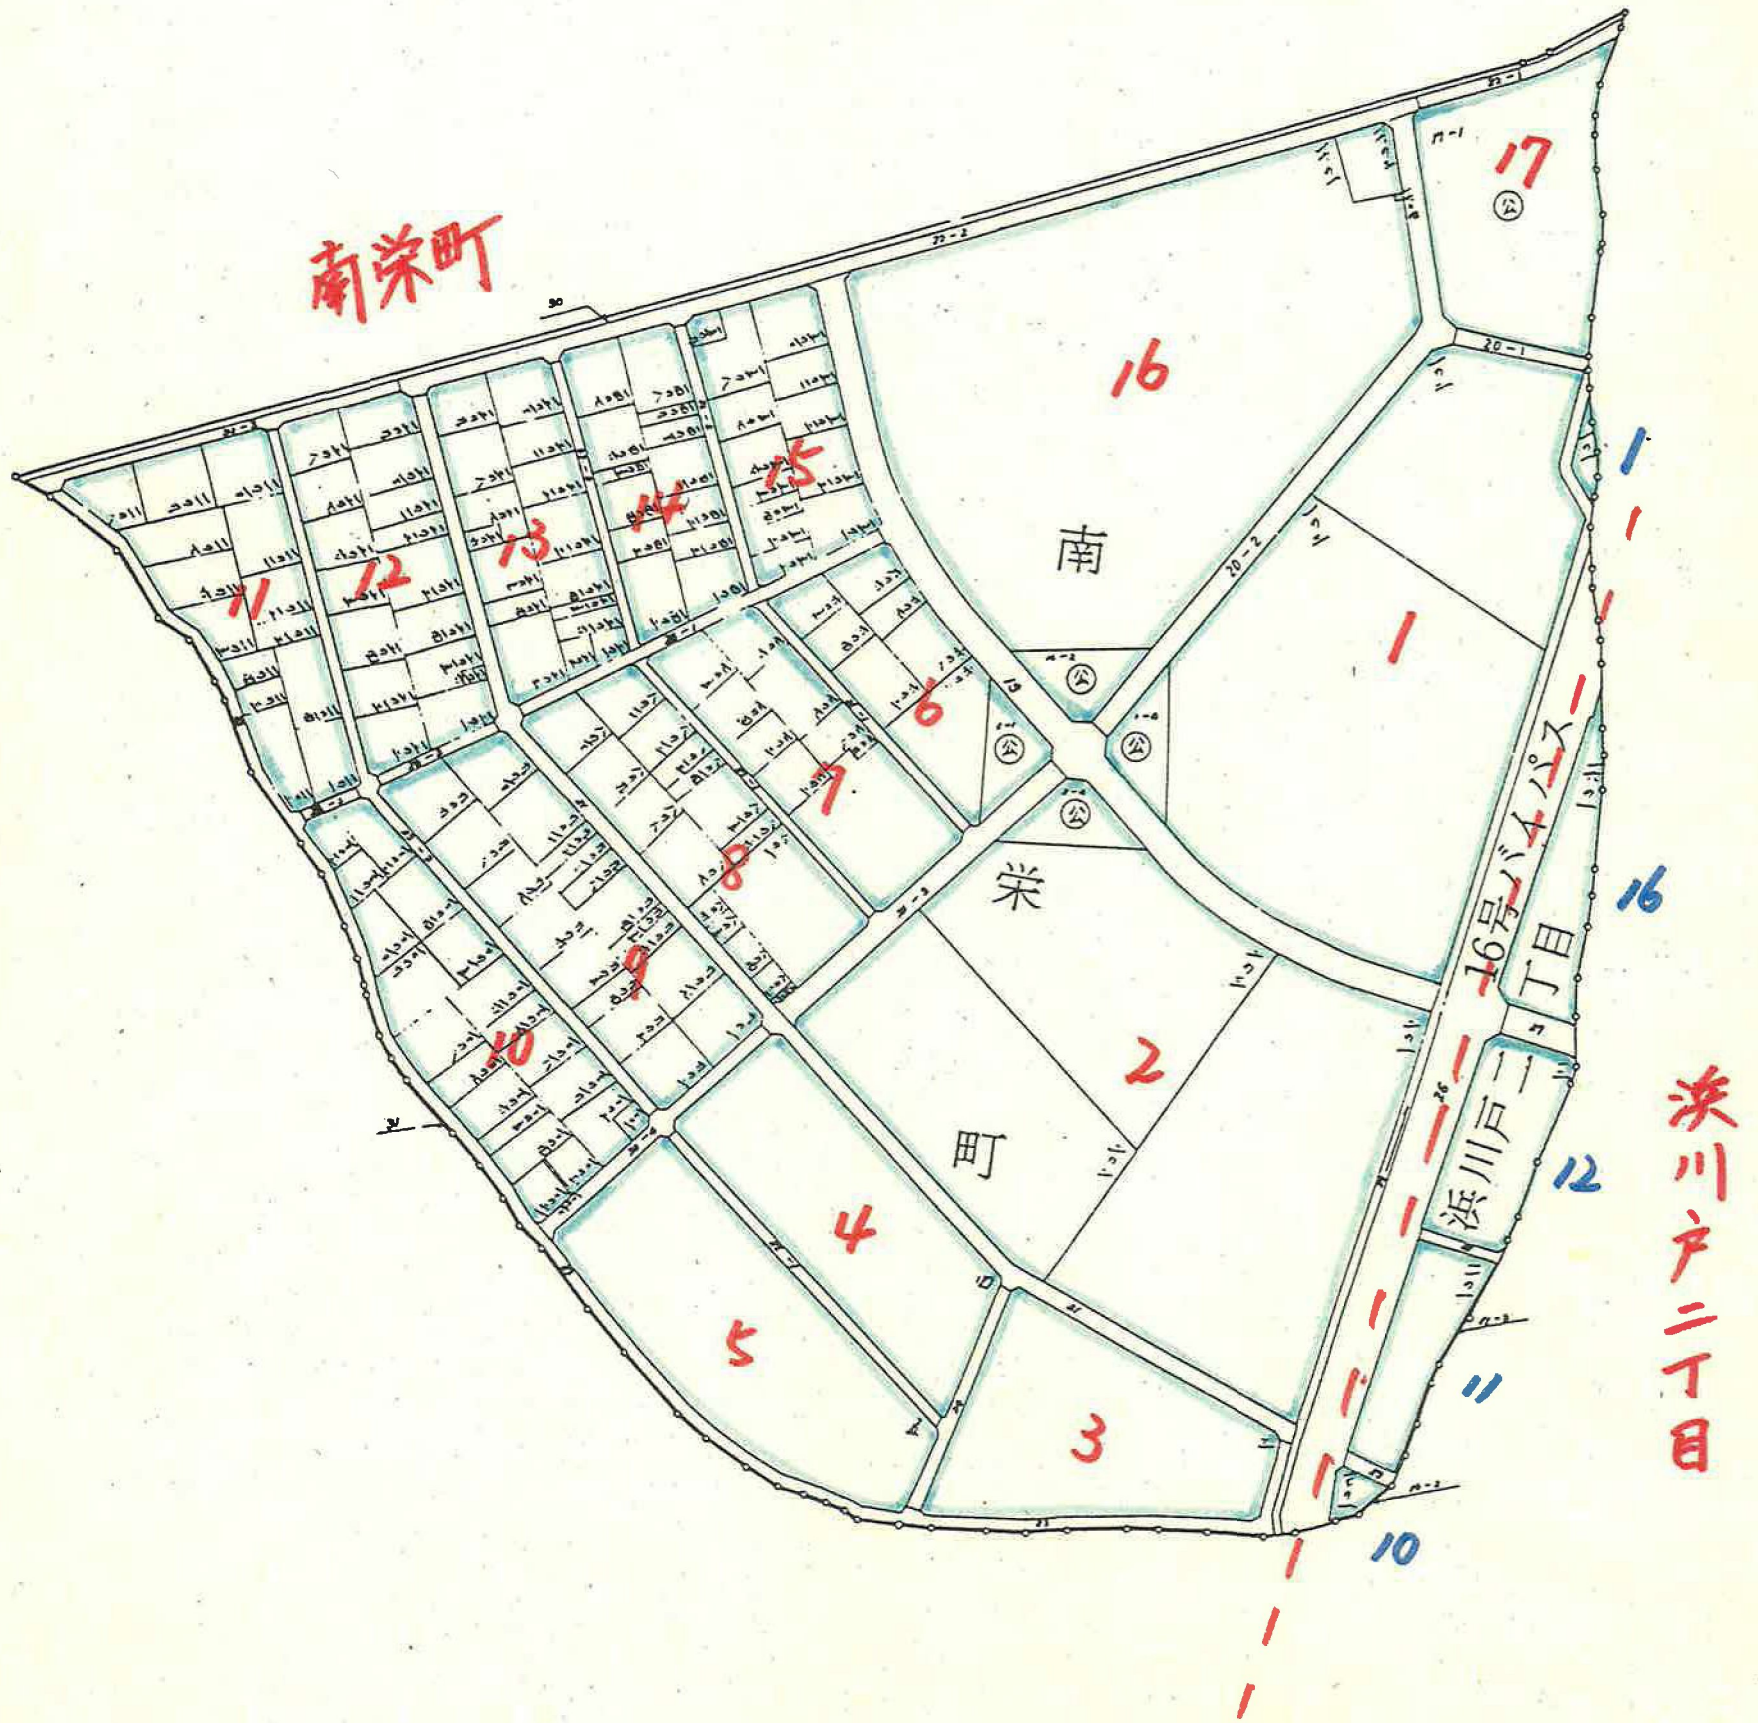

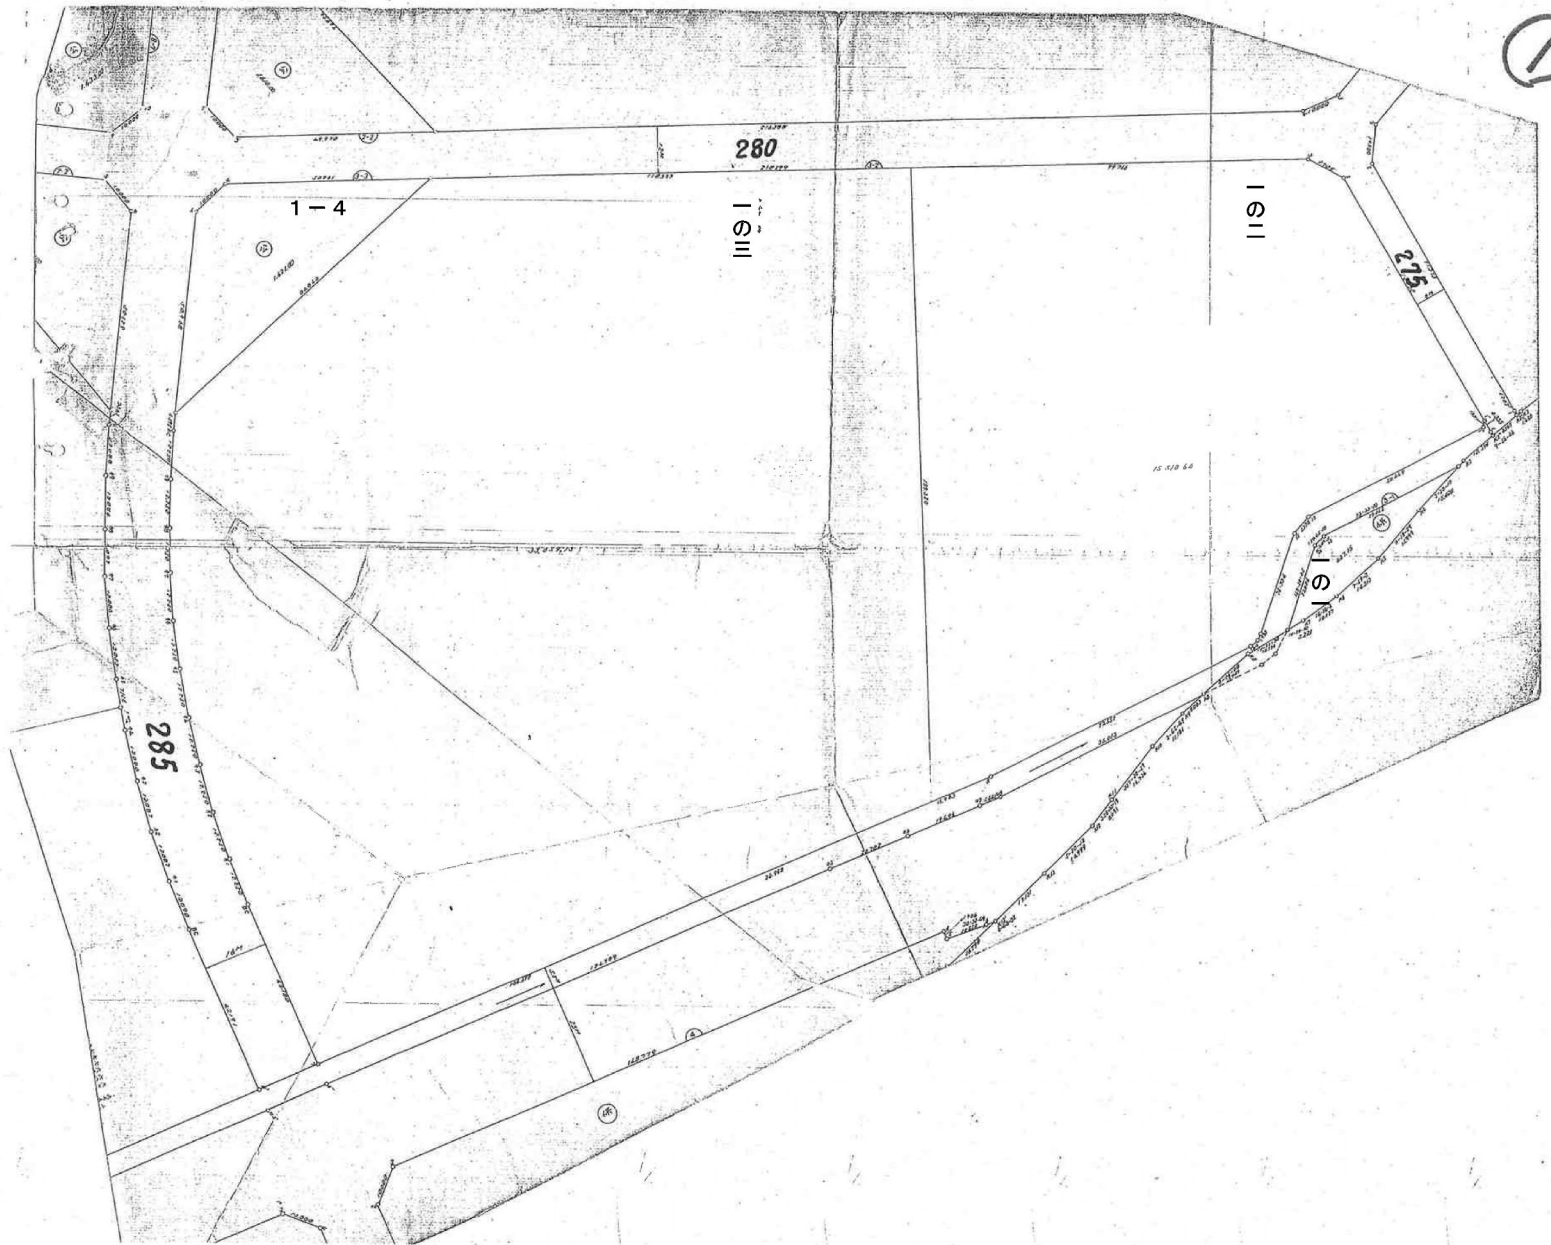

1

280

1-4


1 S III


1 S II

275


285

1 S I

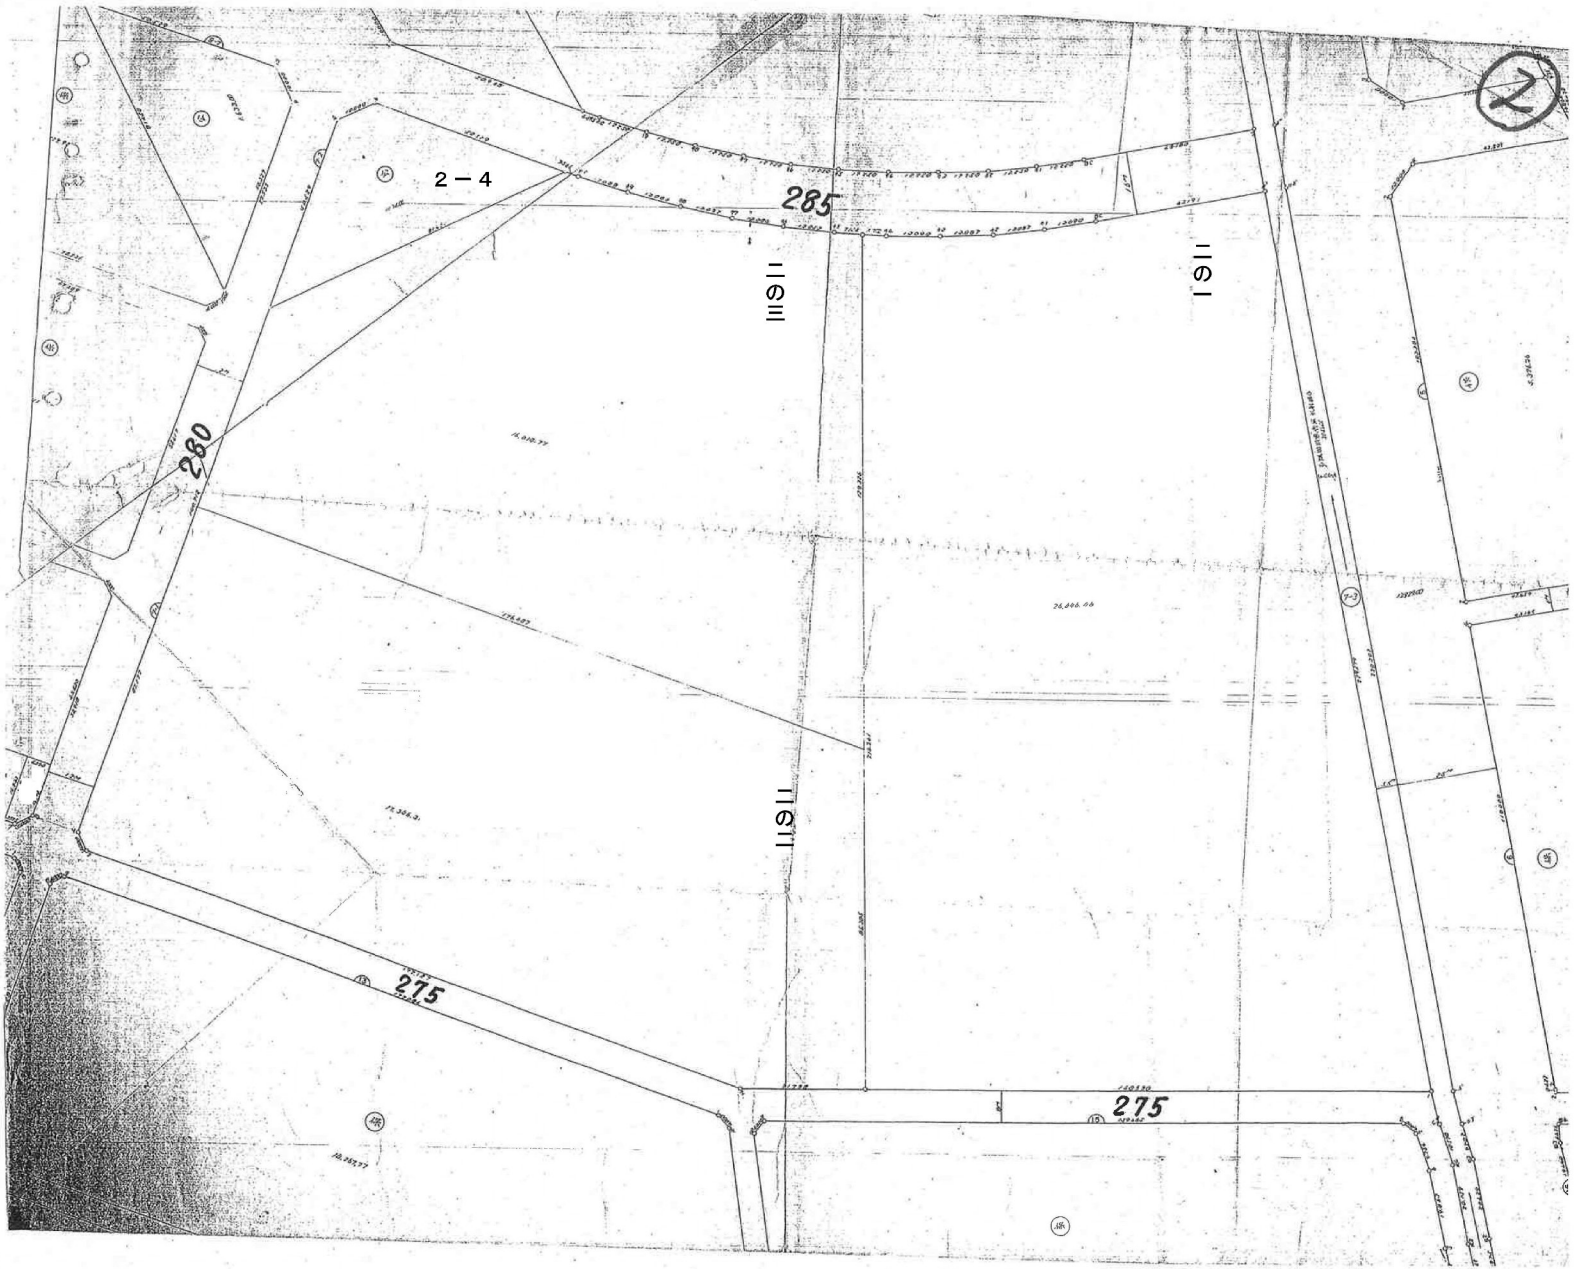

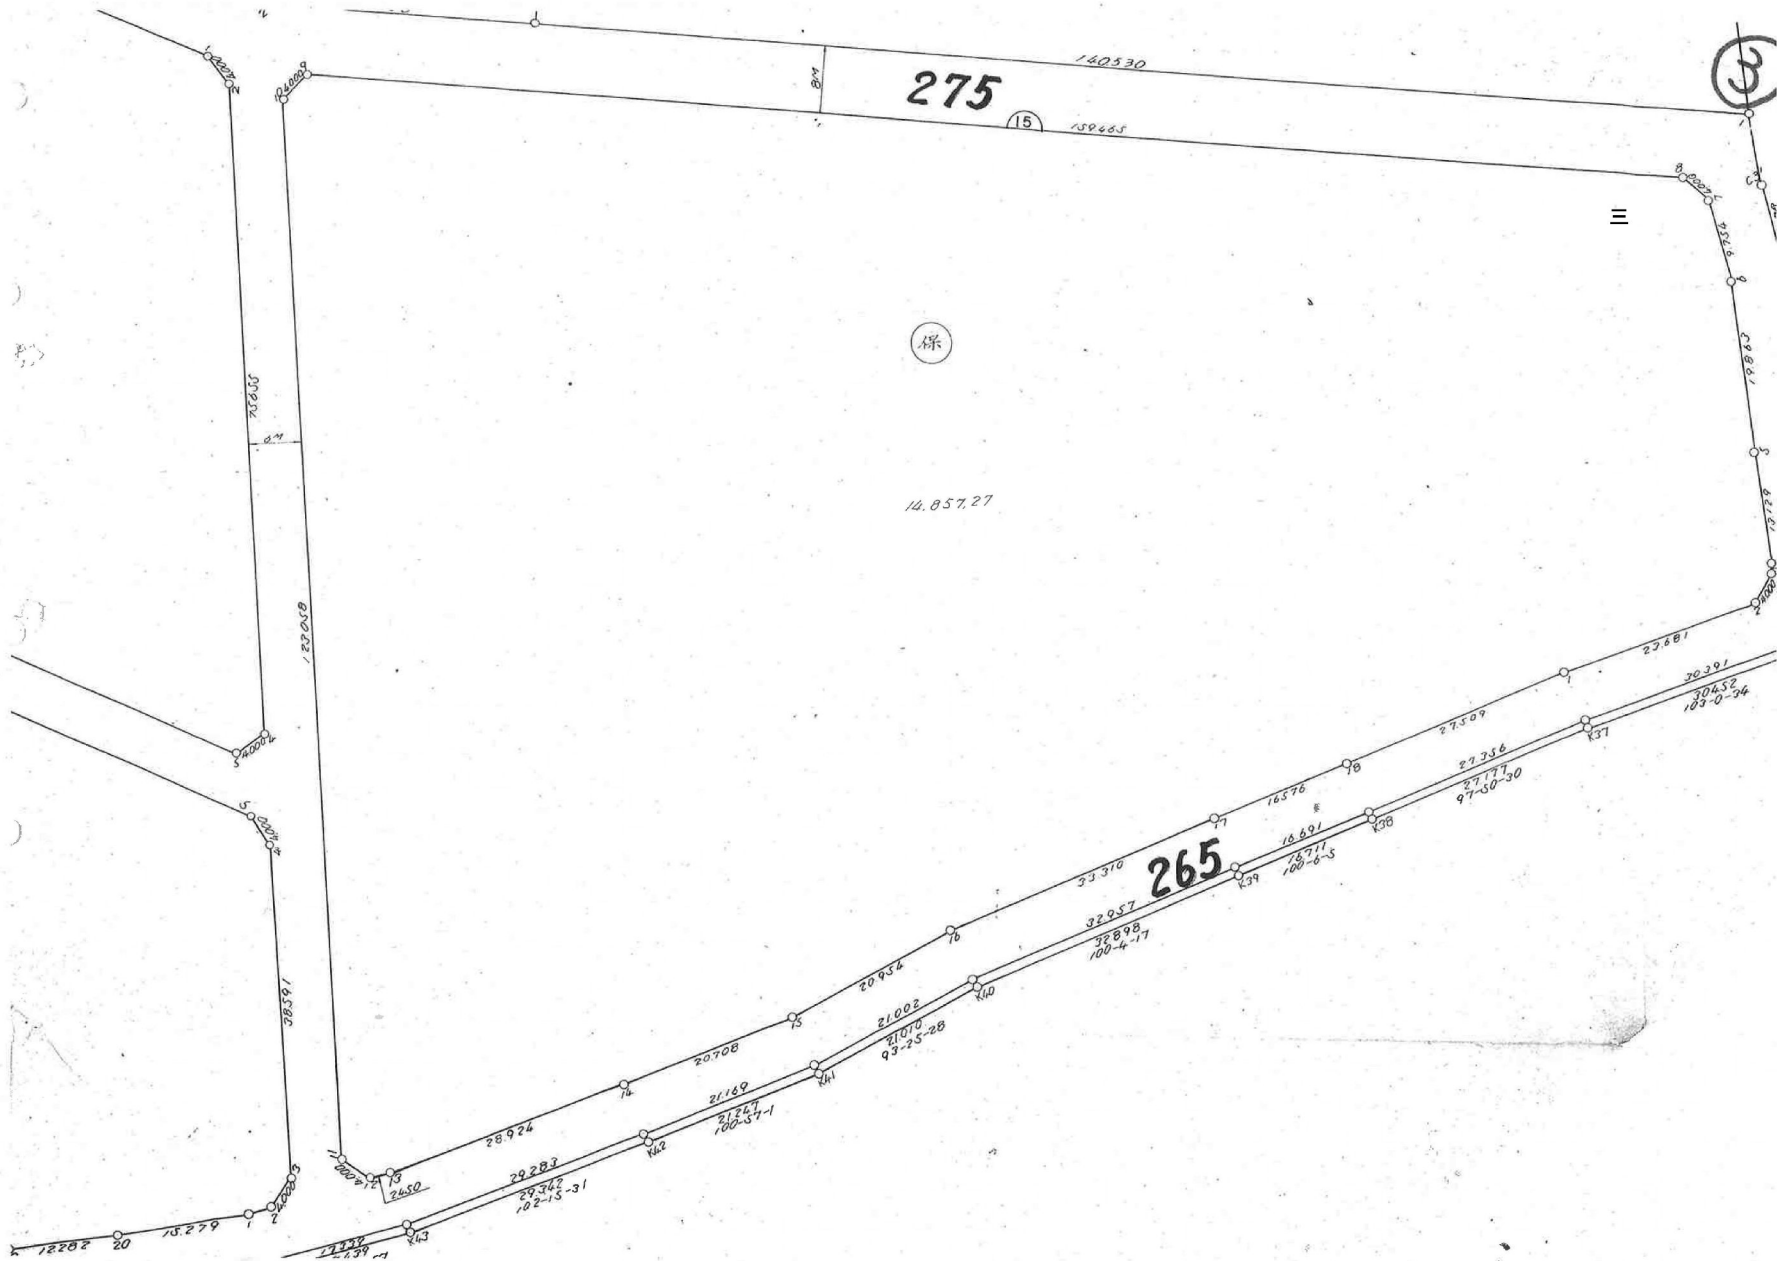

4左

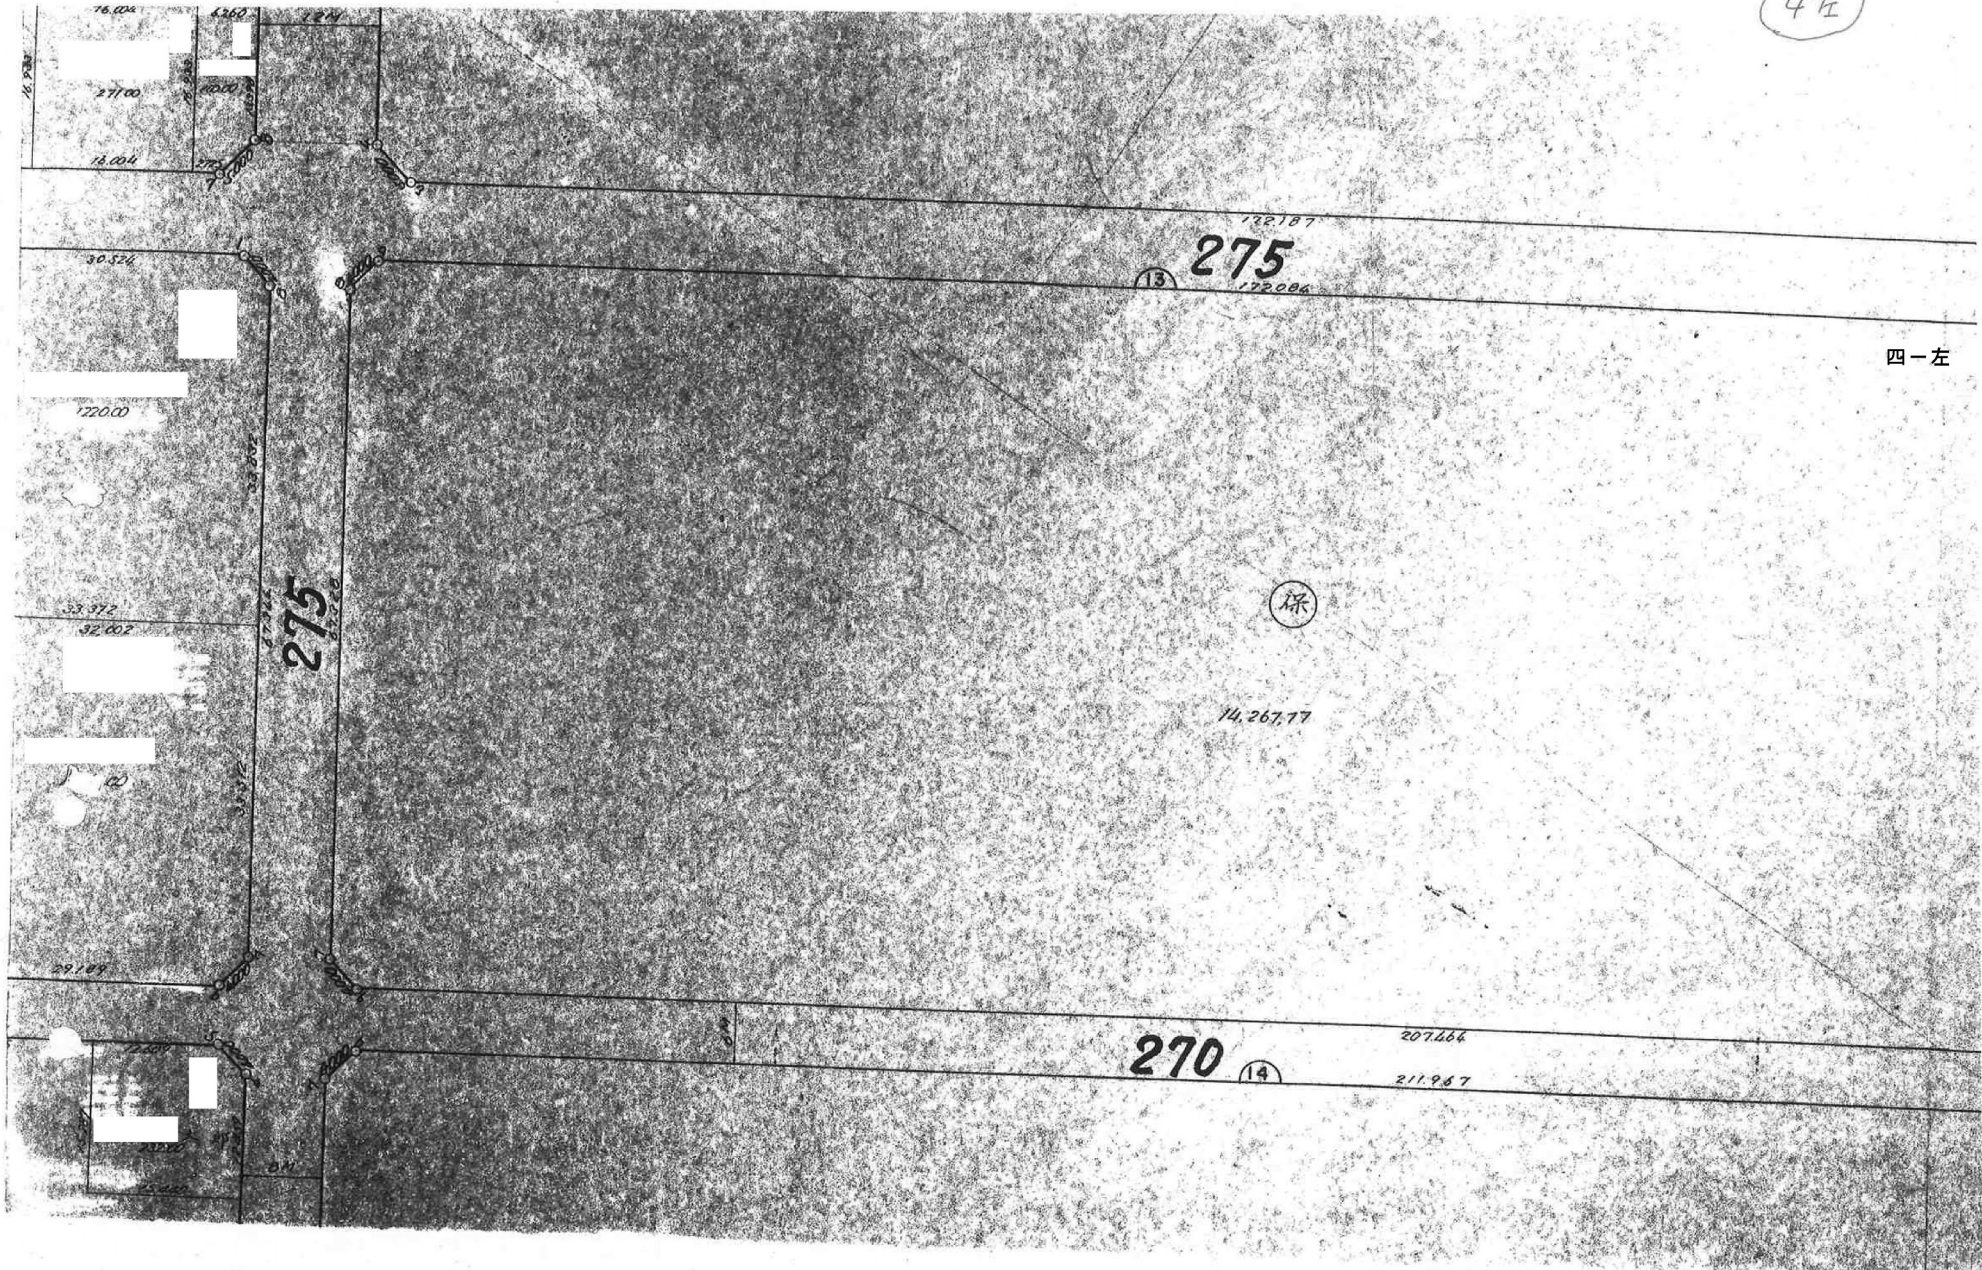

四-左

76.006

1.260

2.21

277.00

10.00

14.004

170

80.524

1220.00

33.972

32.002

29.107

132.187

275

122.004

13

保

14,267.77

270

14

207.464

211.967

275

4右


13 275 172.187 172.084

四一右

標

14,267.77

270 14 207.464 211.967

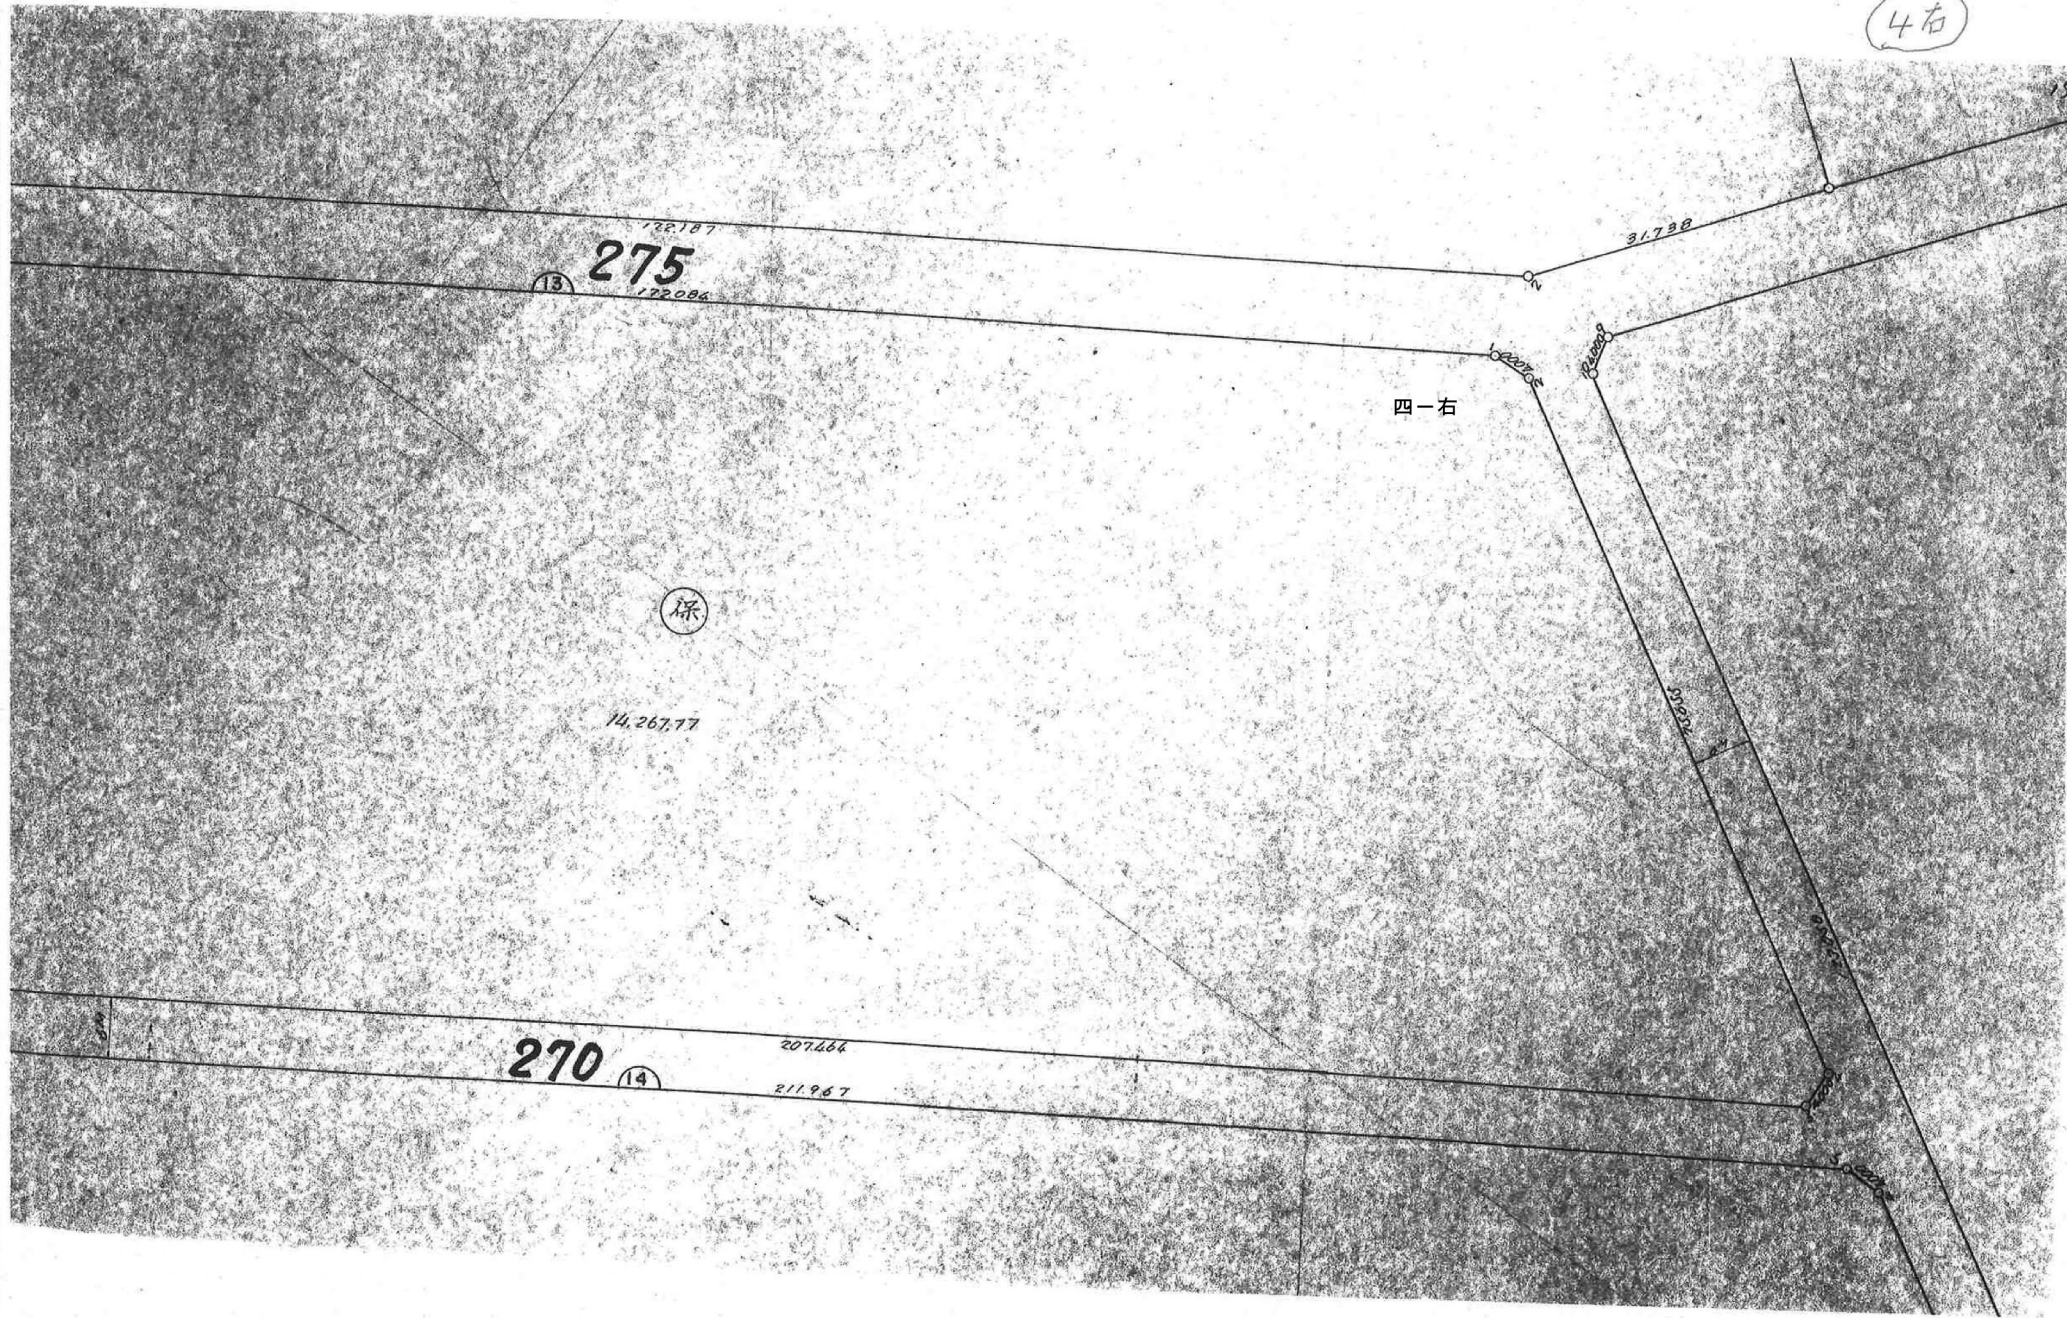

5左

270

(14)

207.664

211.967

五一左

保


18.183.82

275

265

(17)

右隣 野洲池通水 水利部

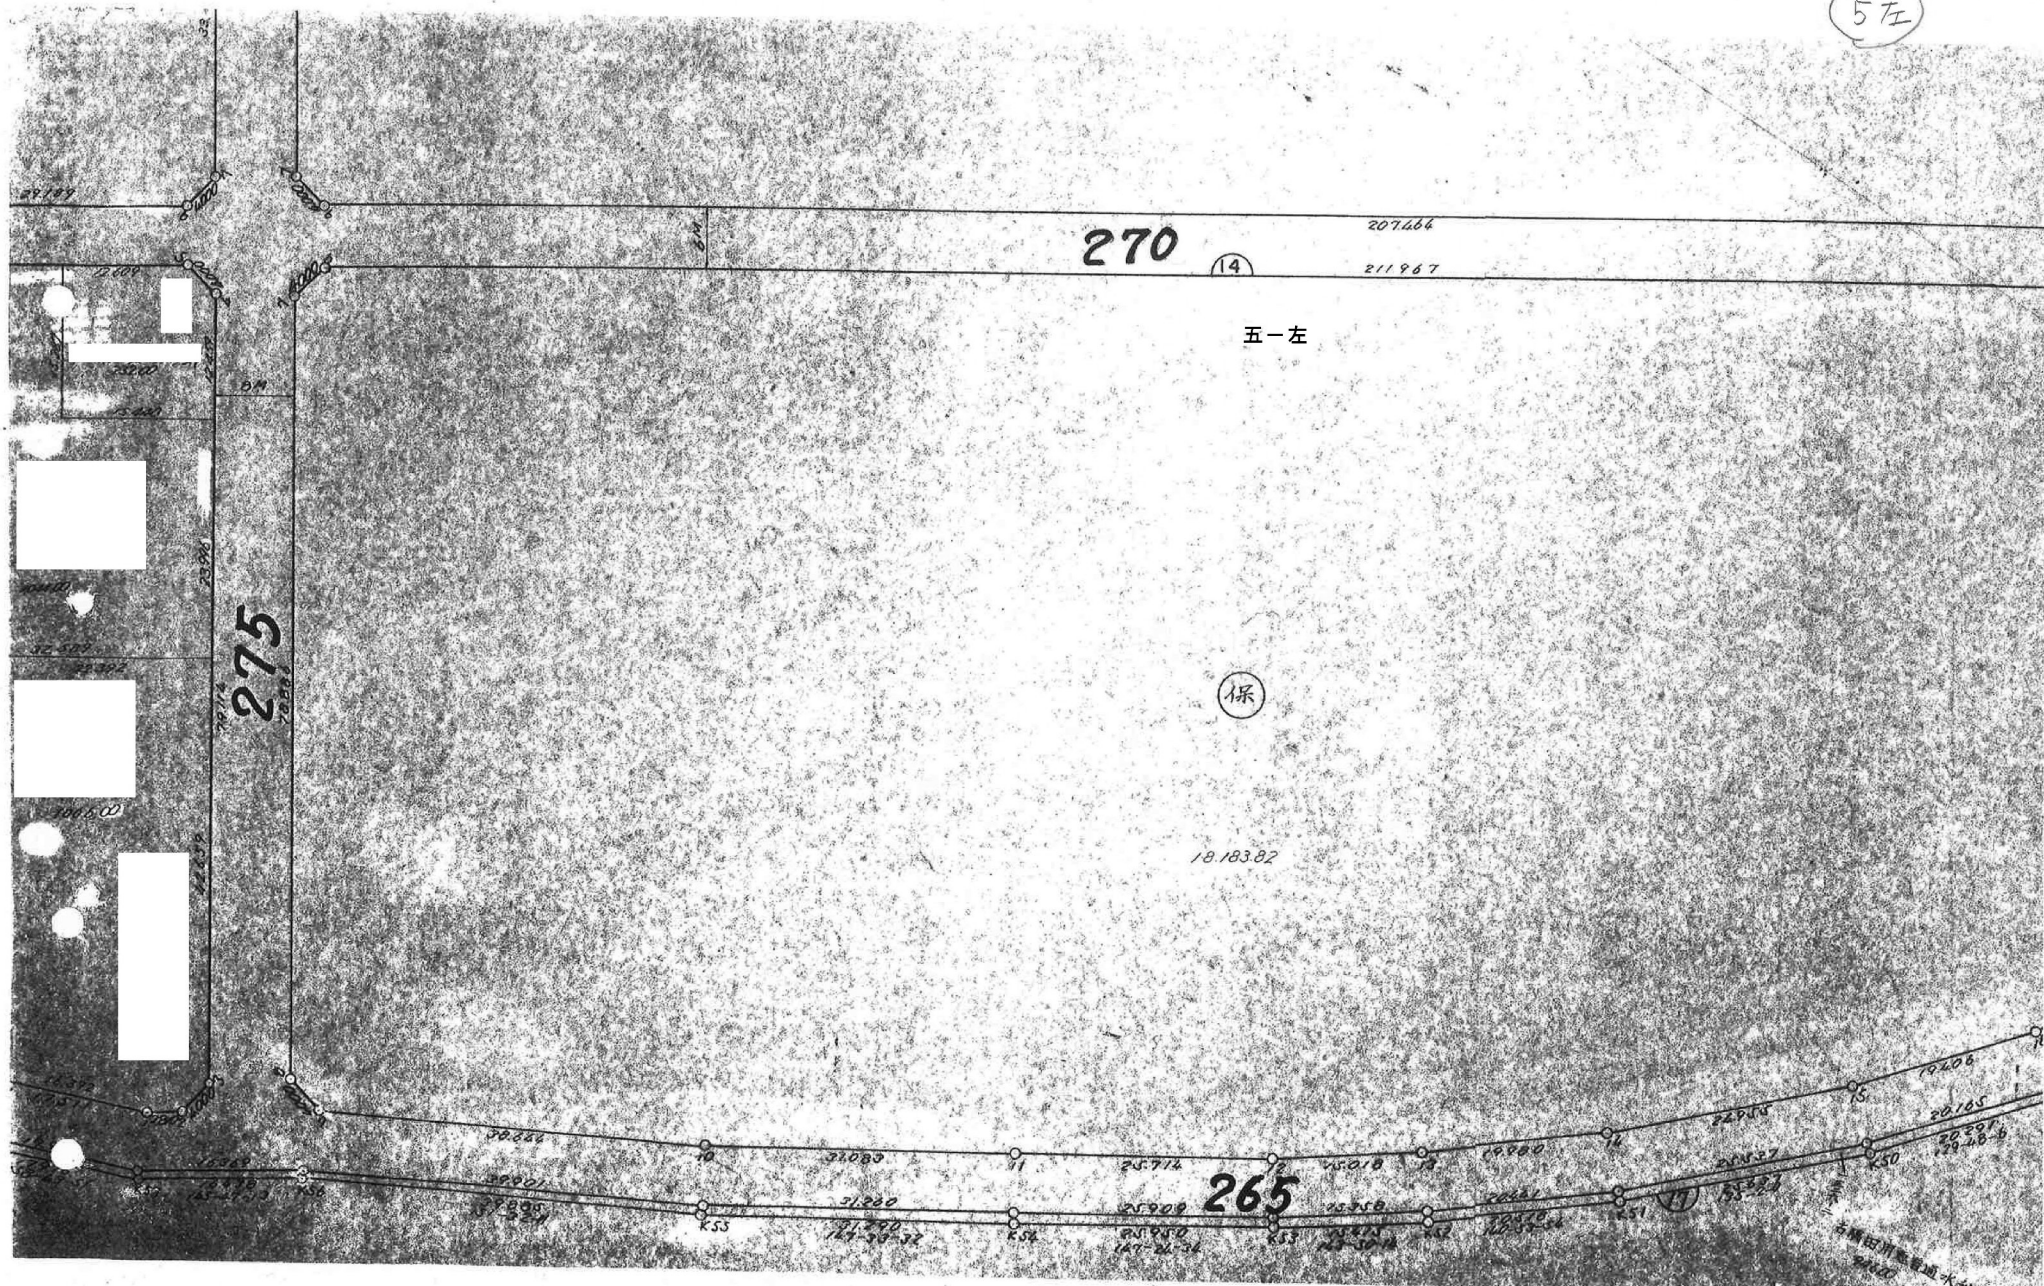

5右

270

14

207664


211967


五-右

保


18183.82


265

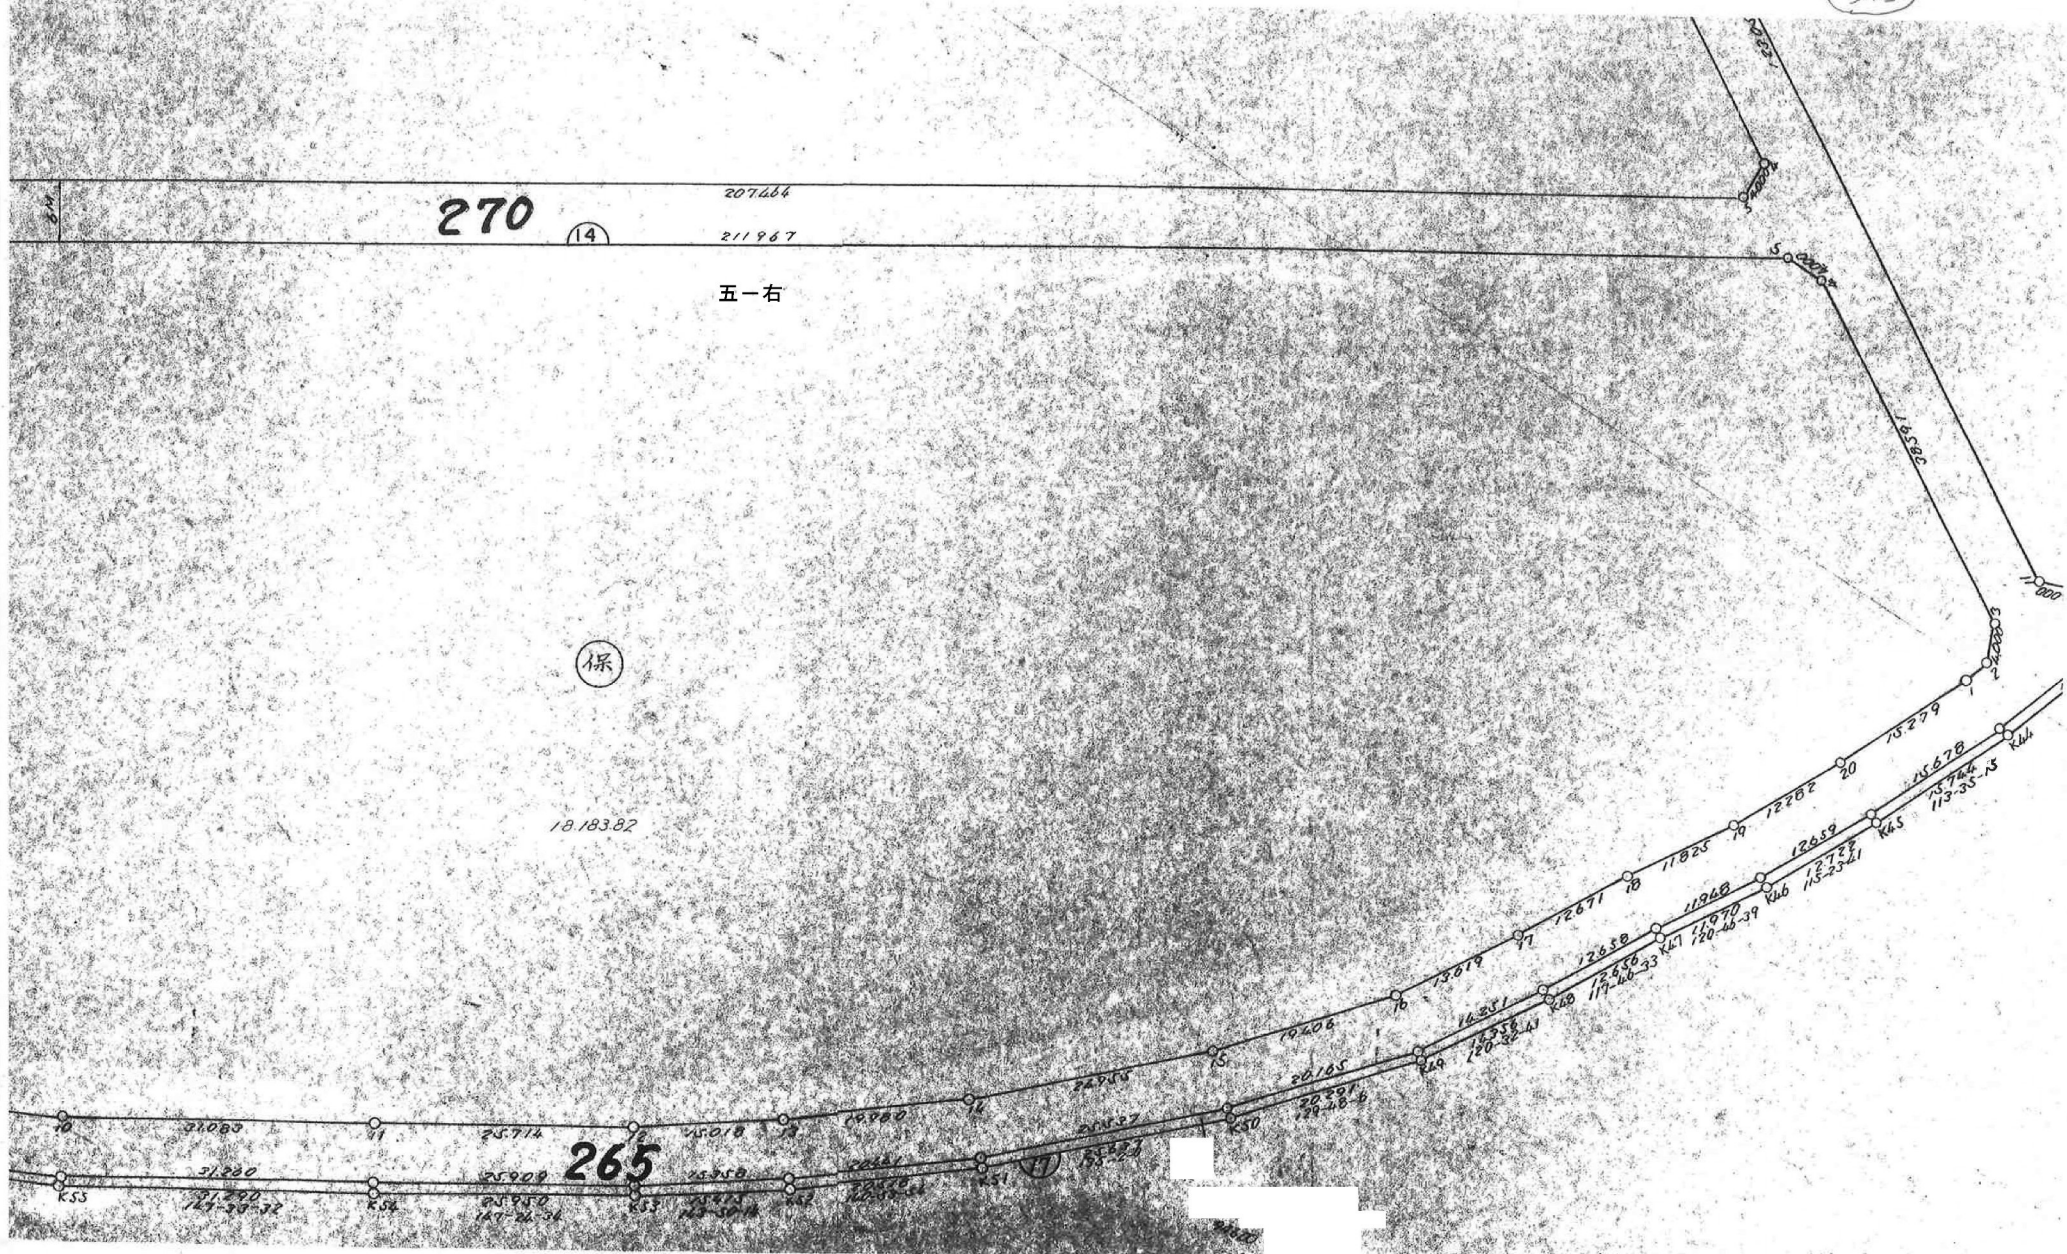

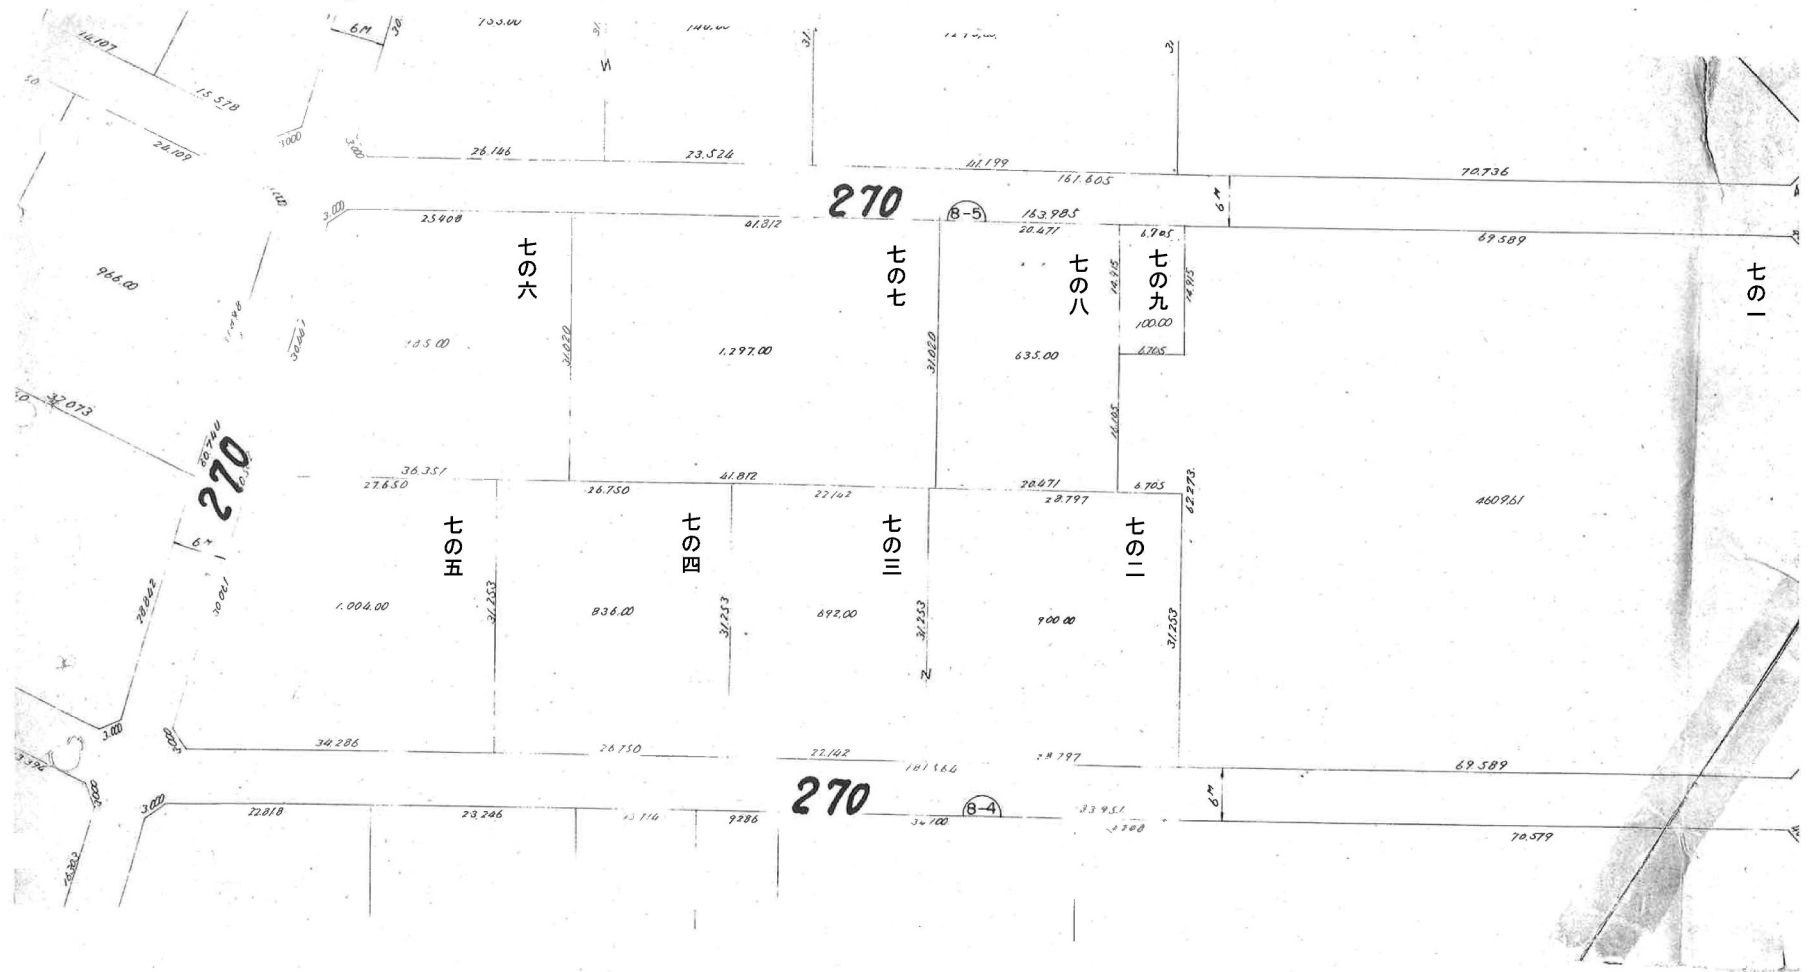


8左

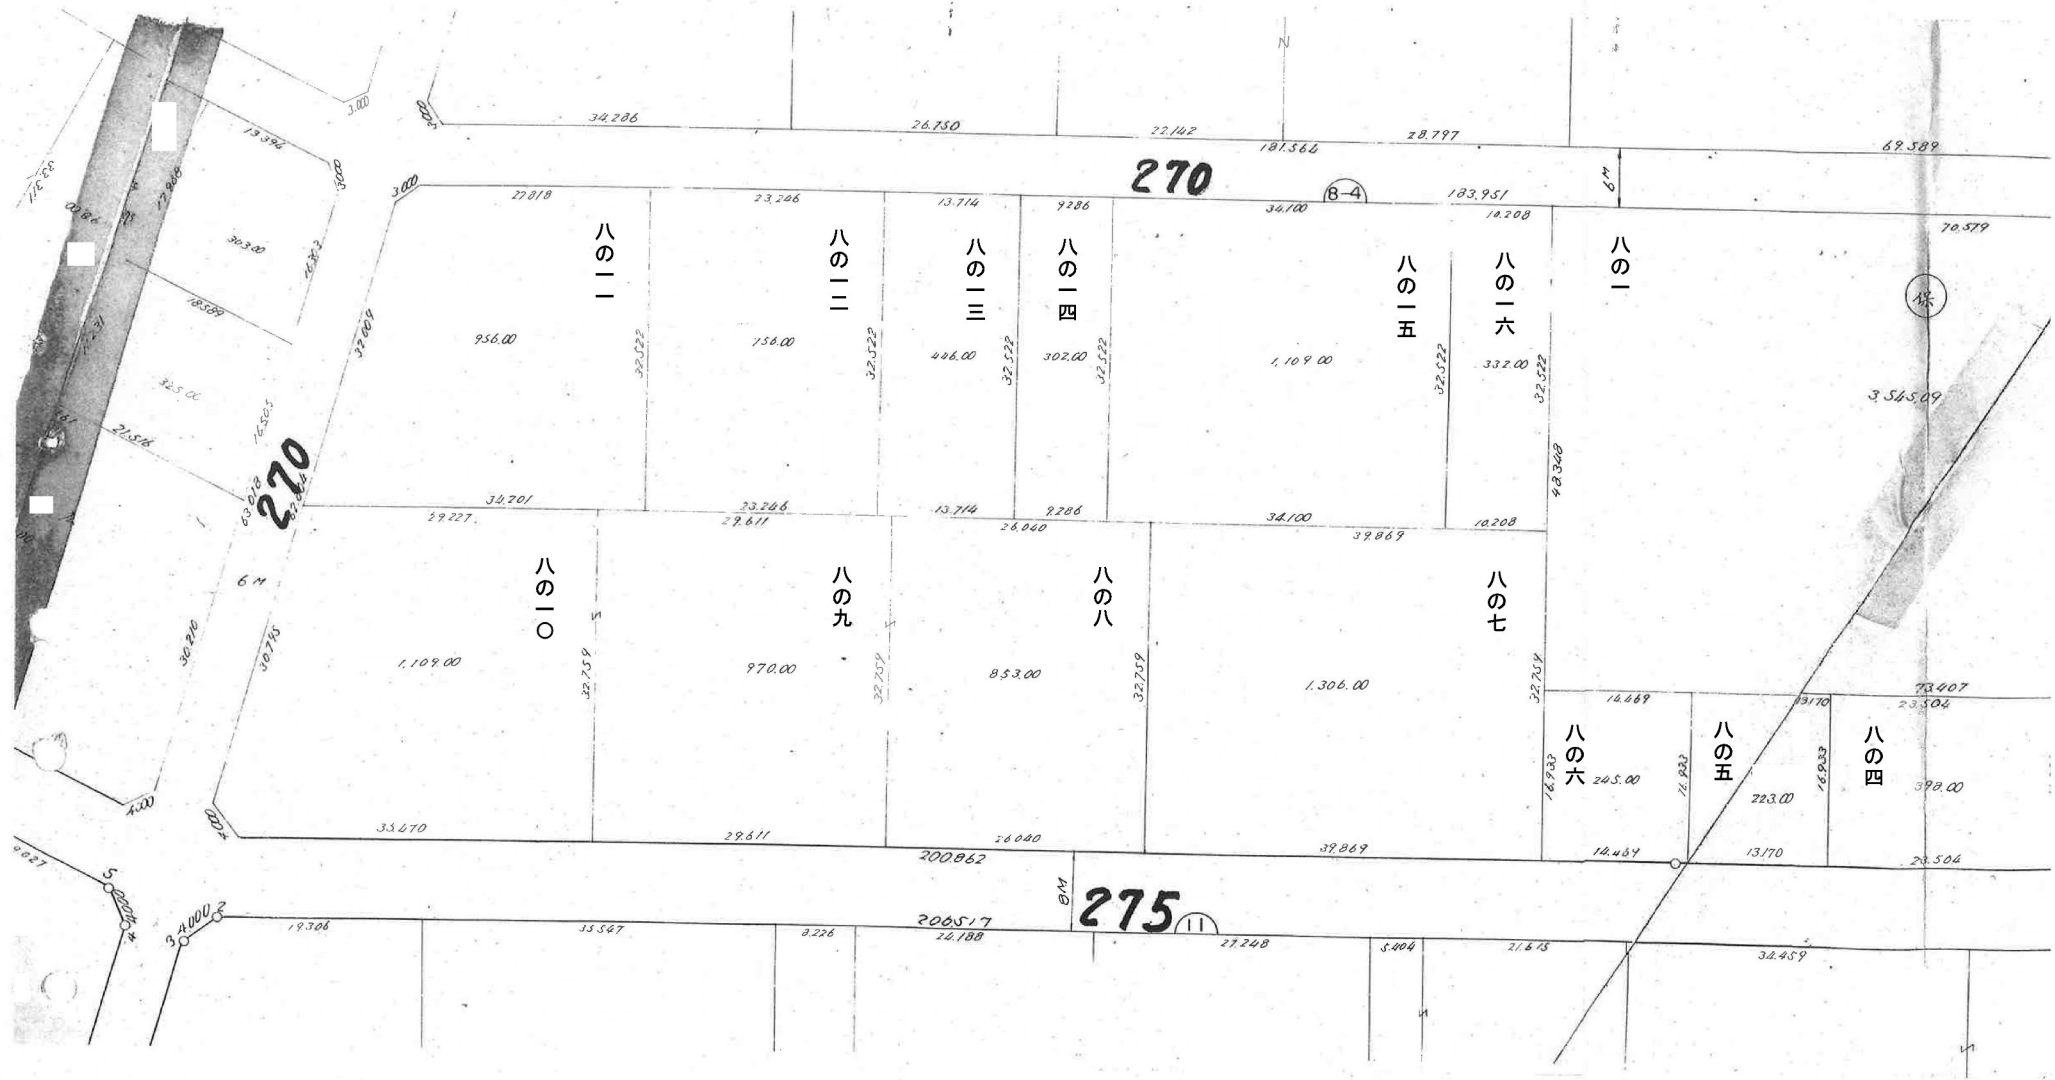

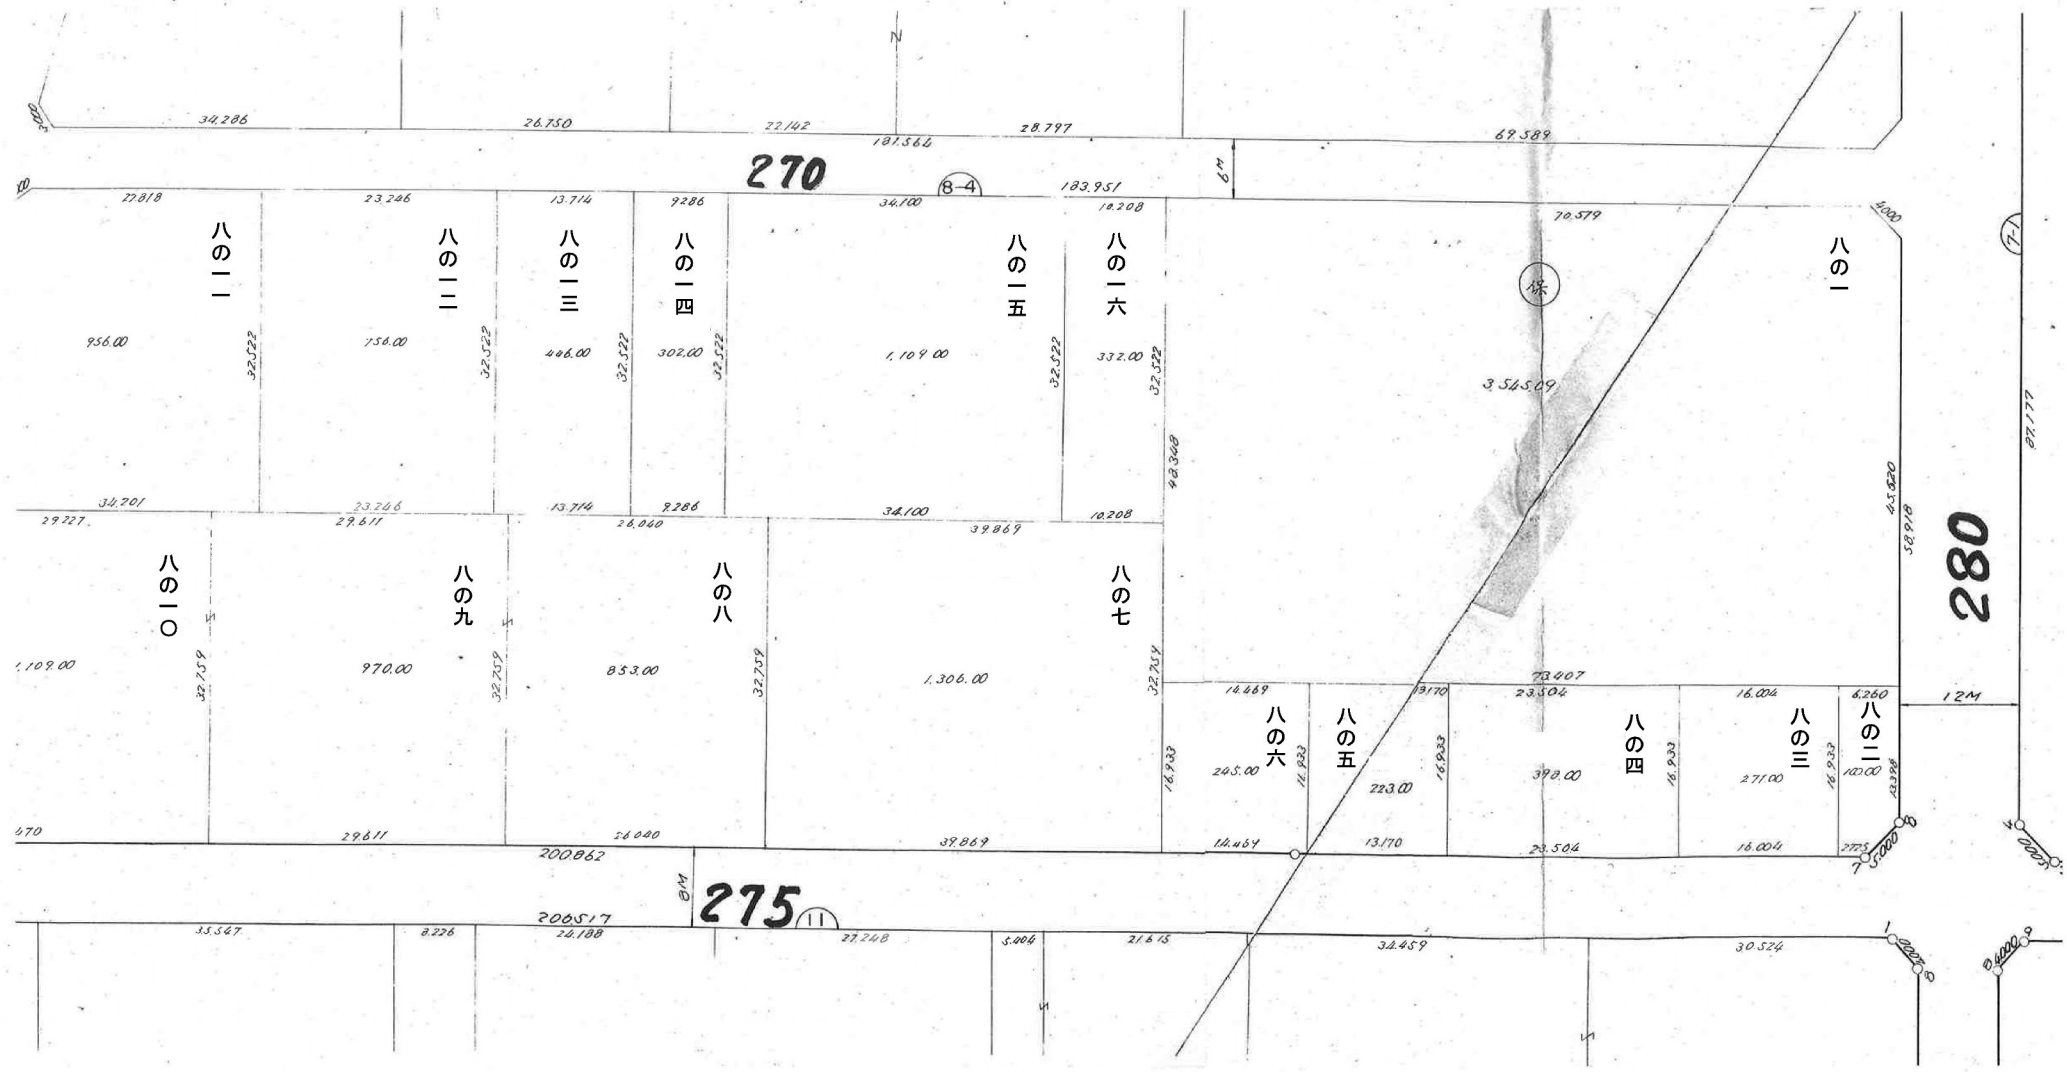

9左

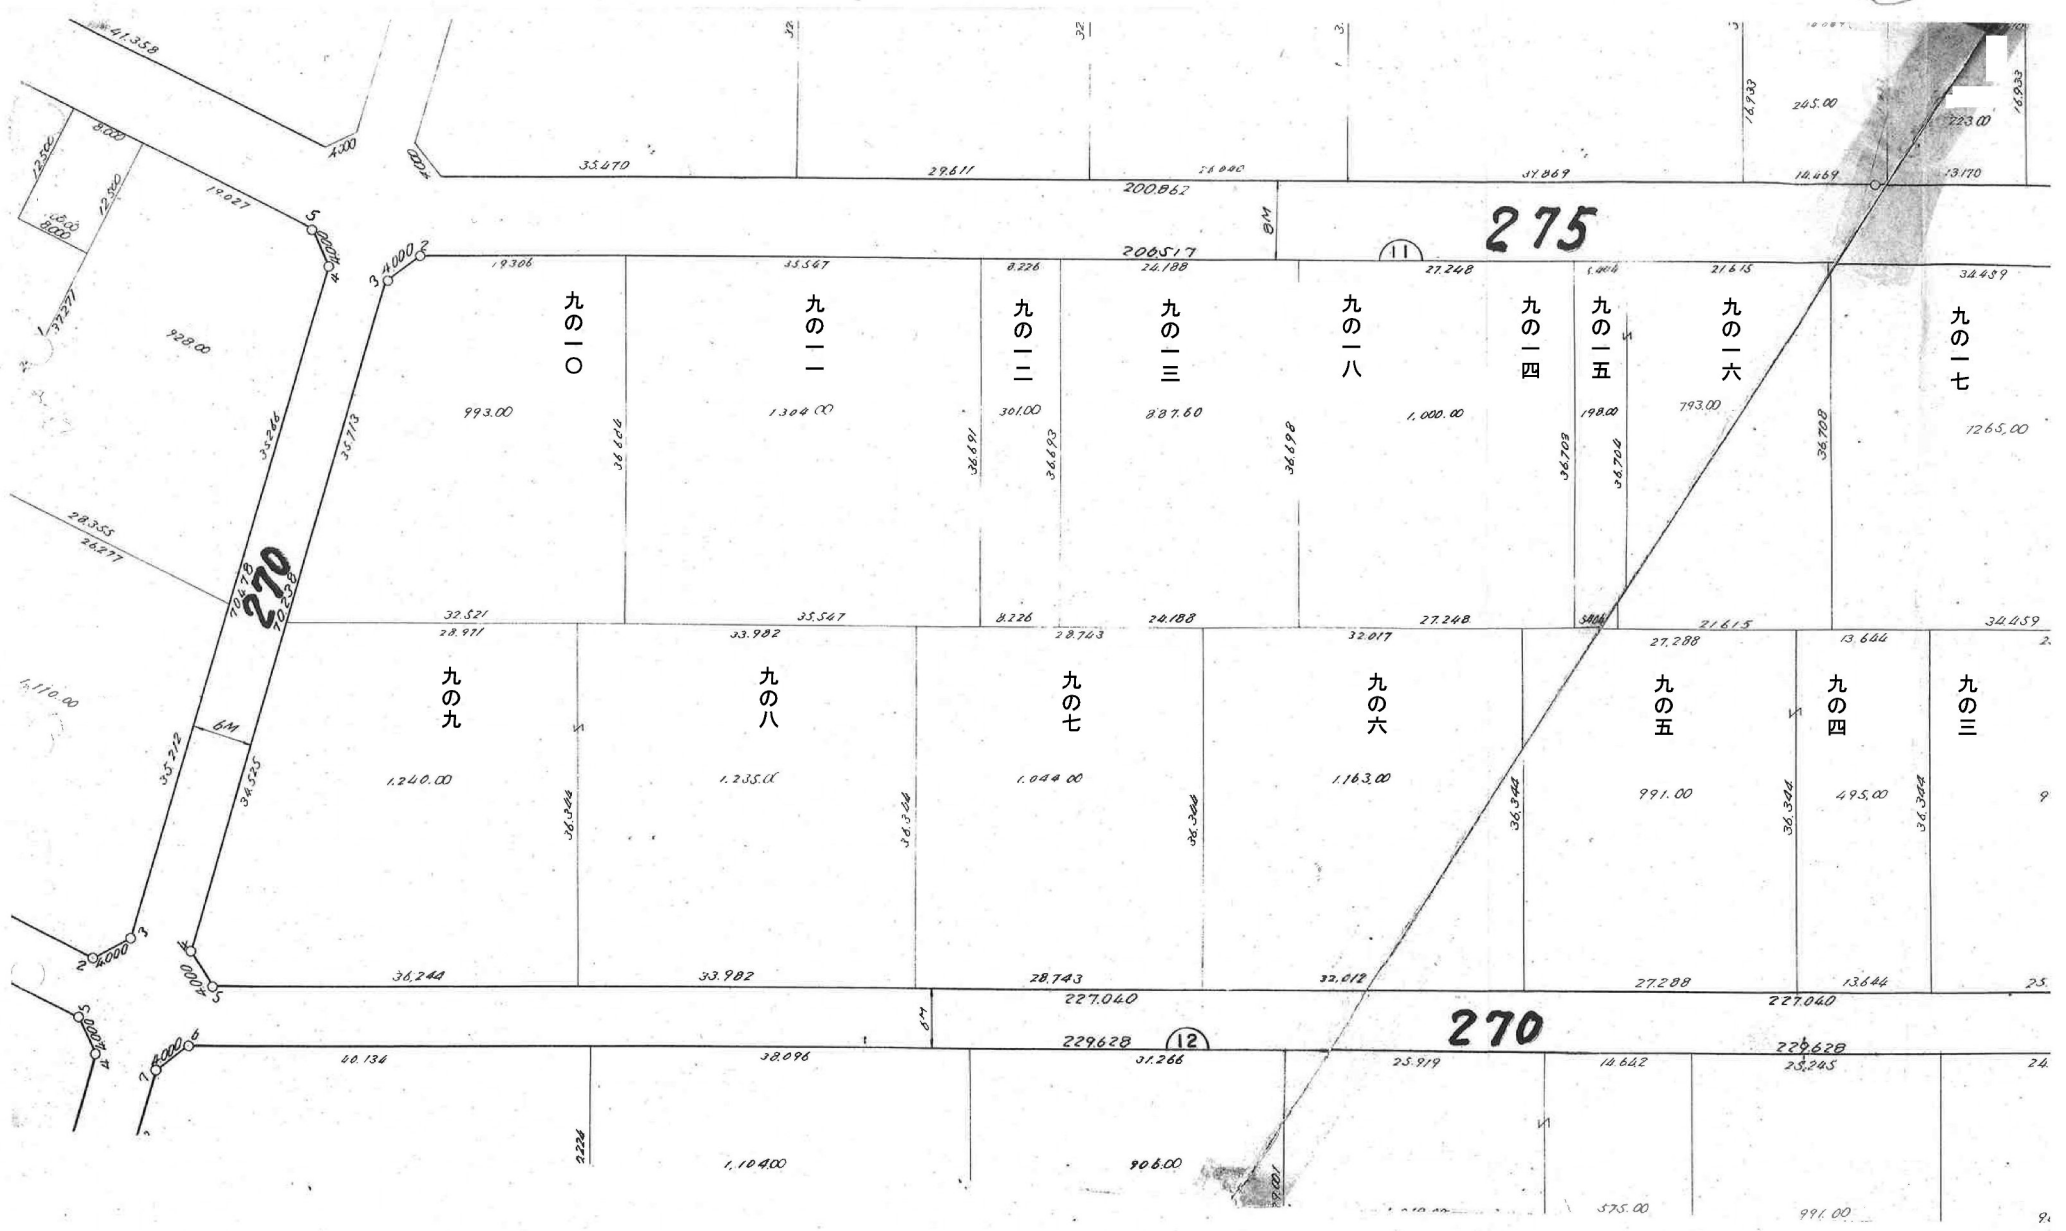


9右

275

275

270

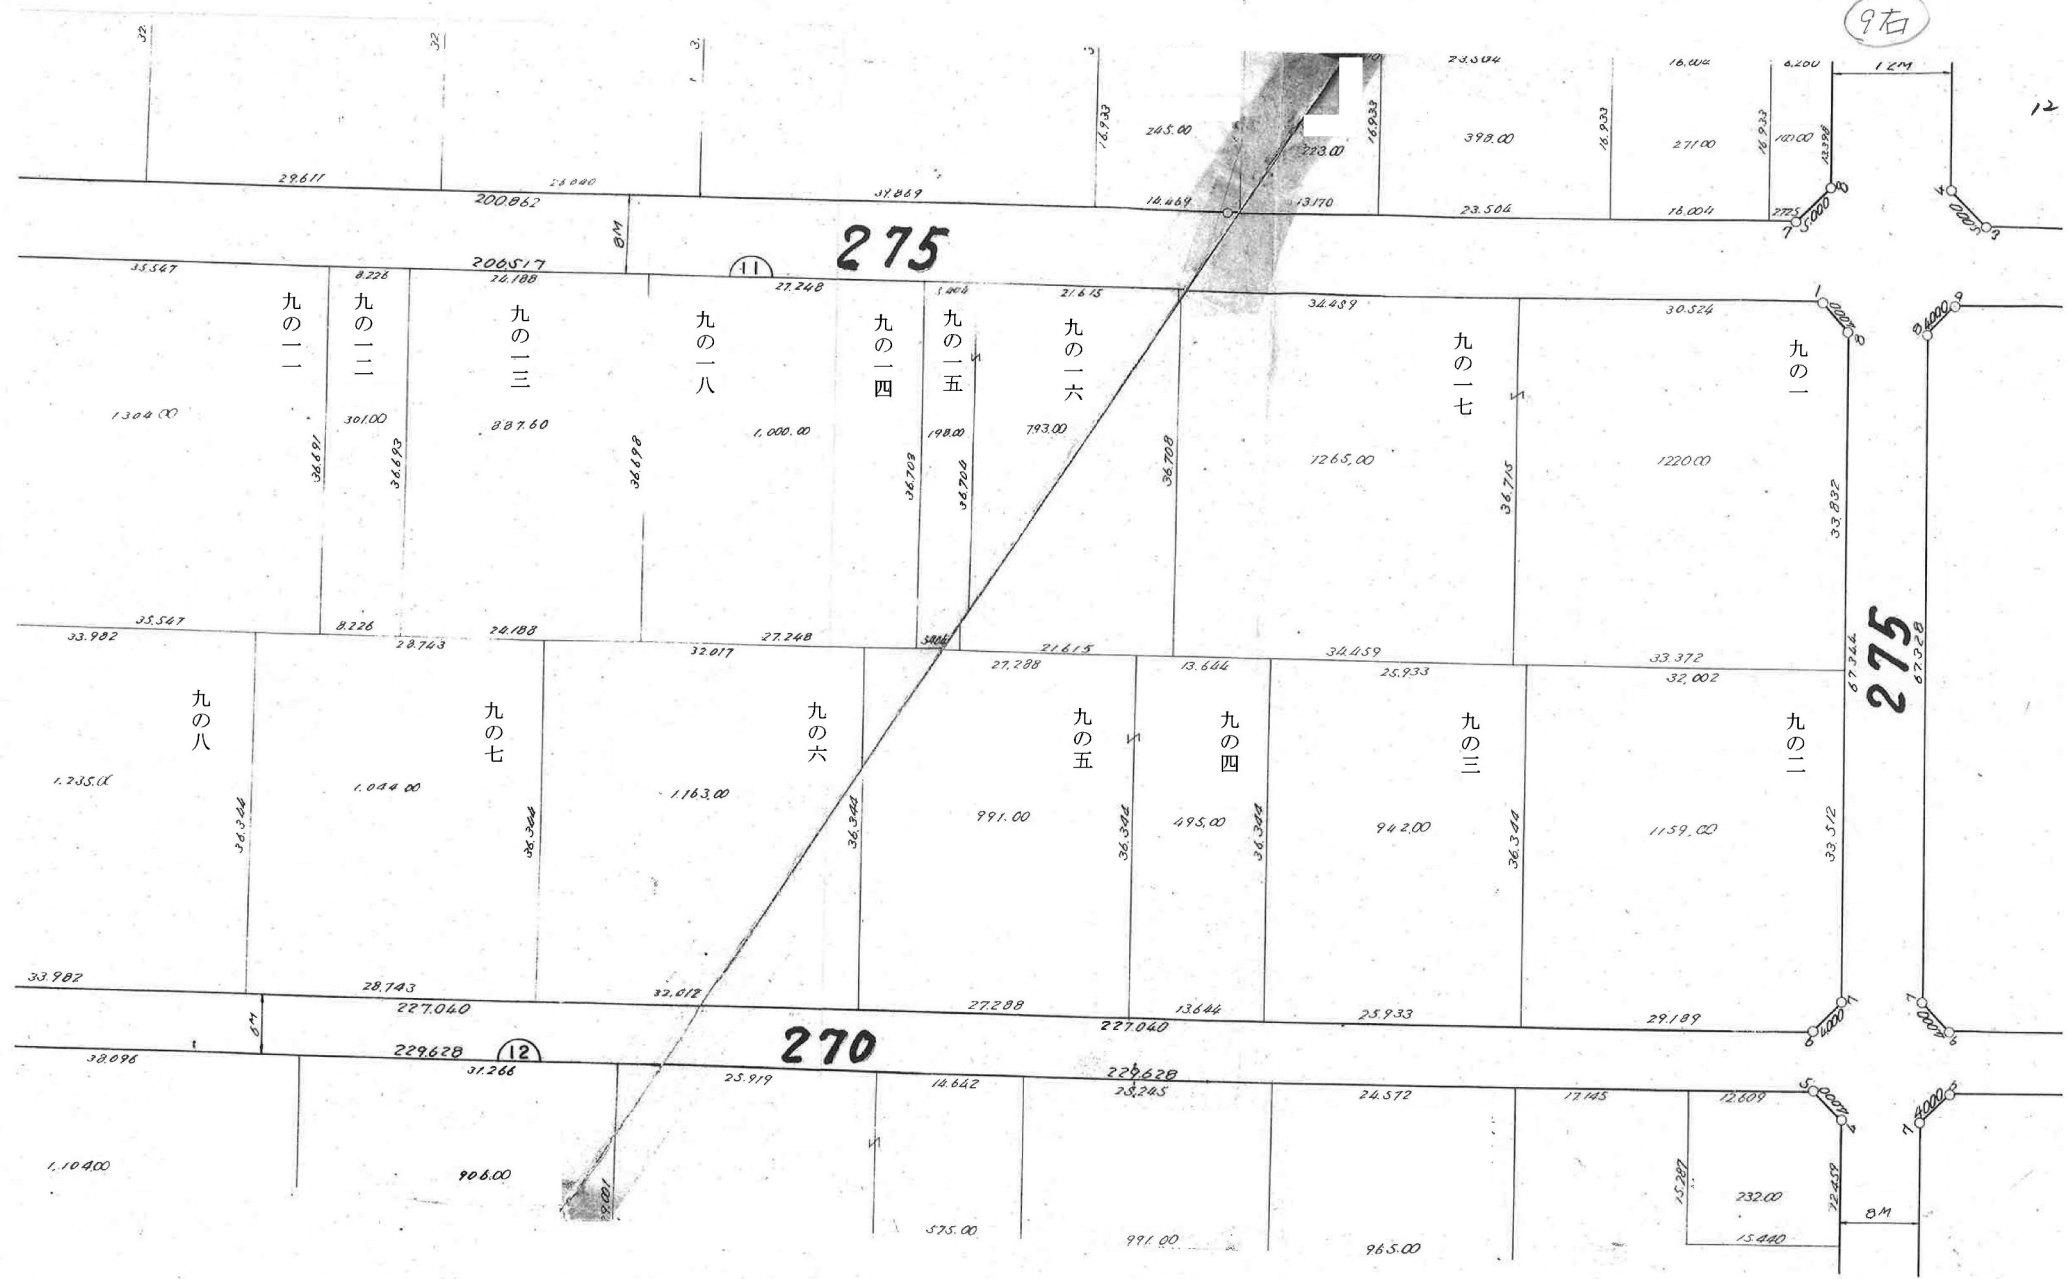


10 70


270

275


265

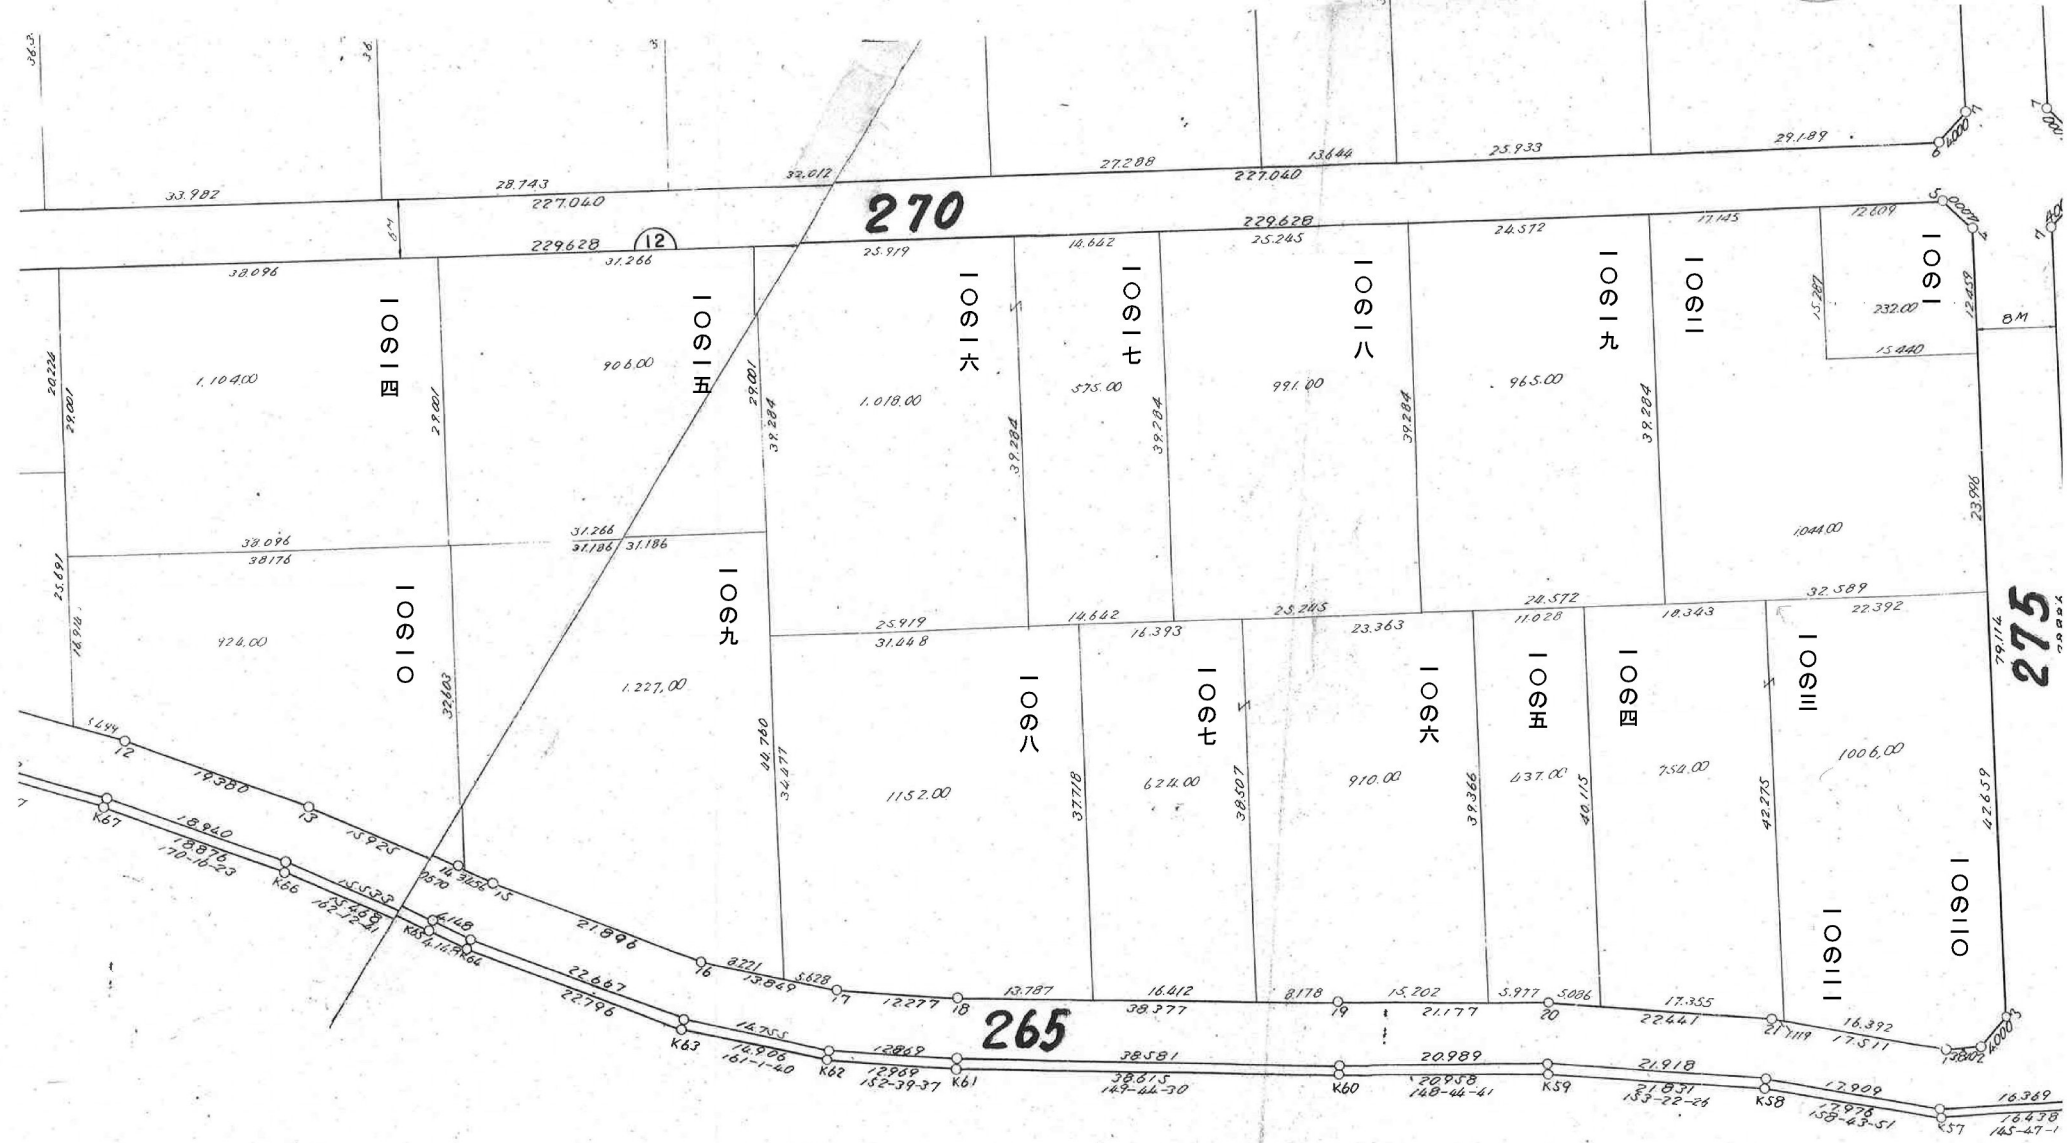

11E

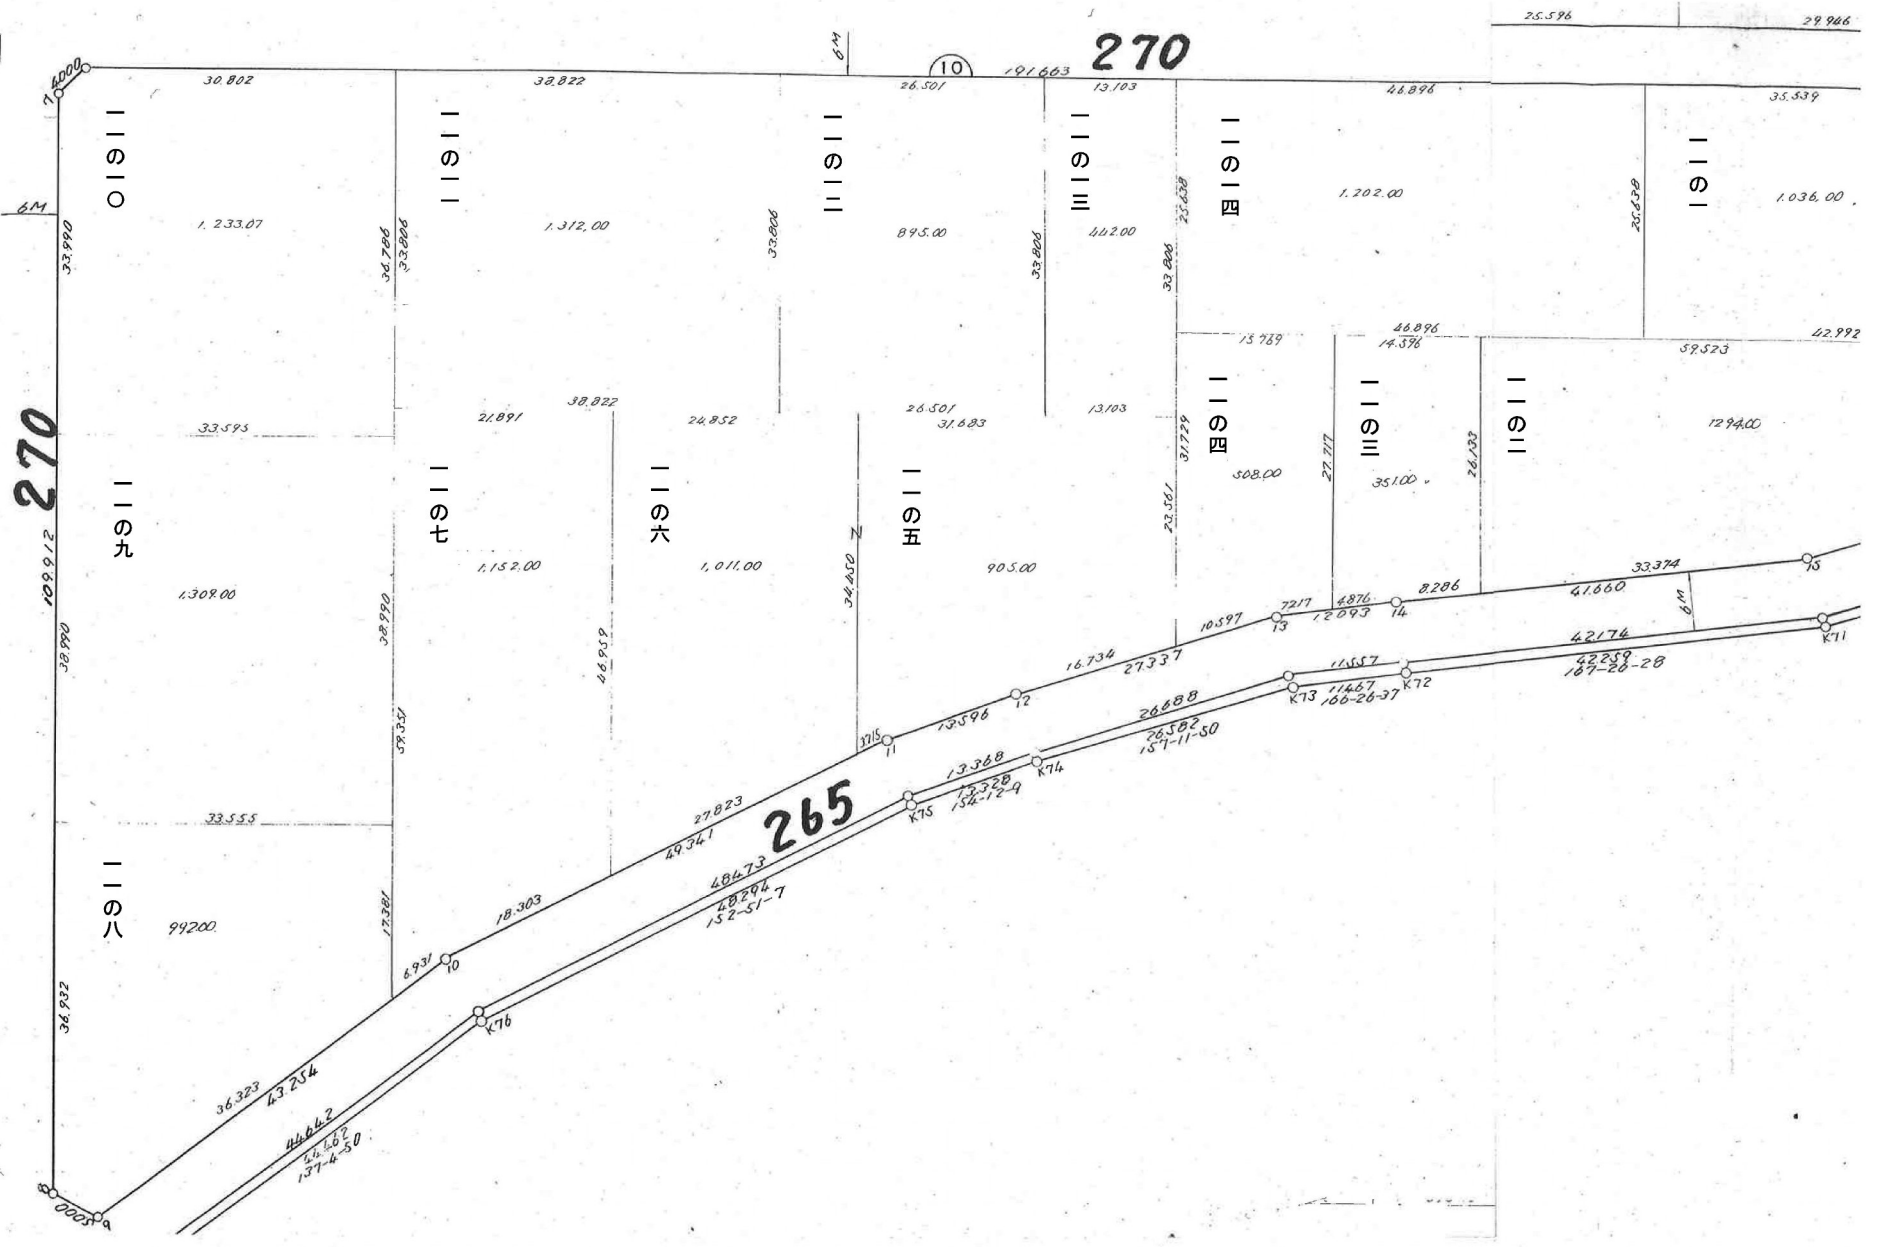

11右

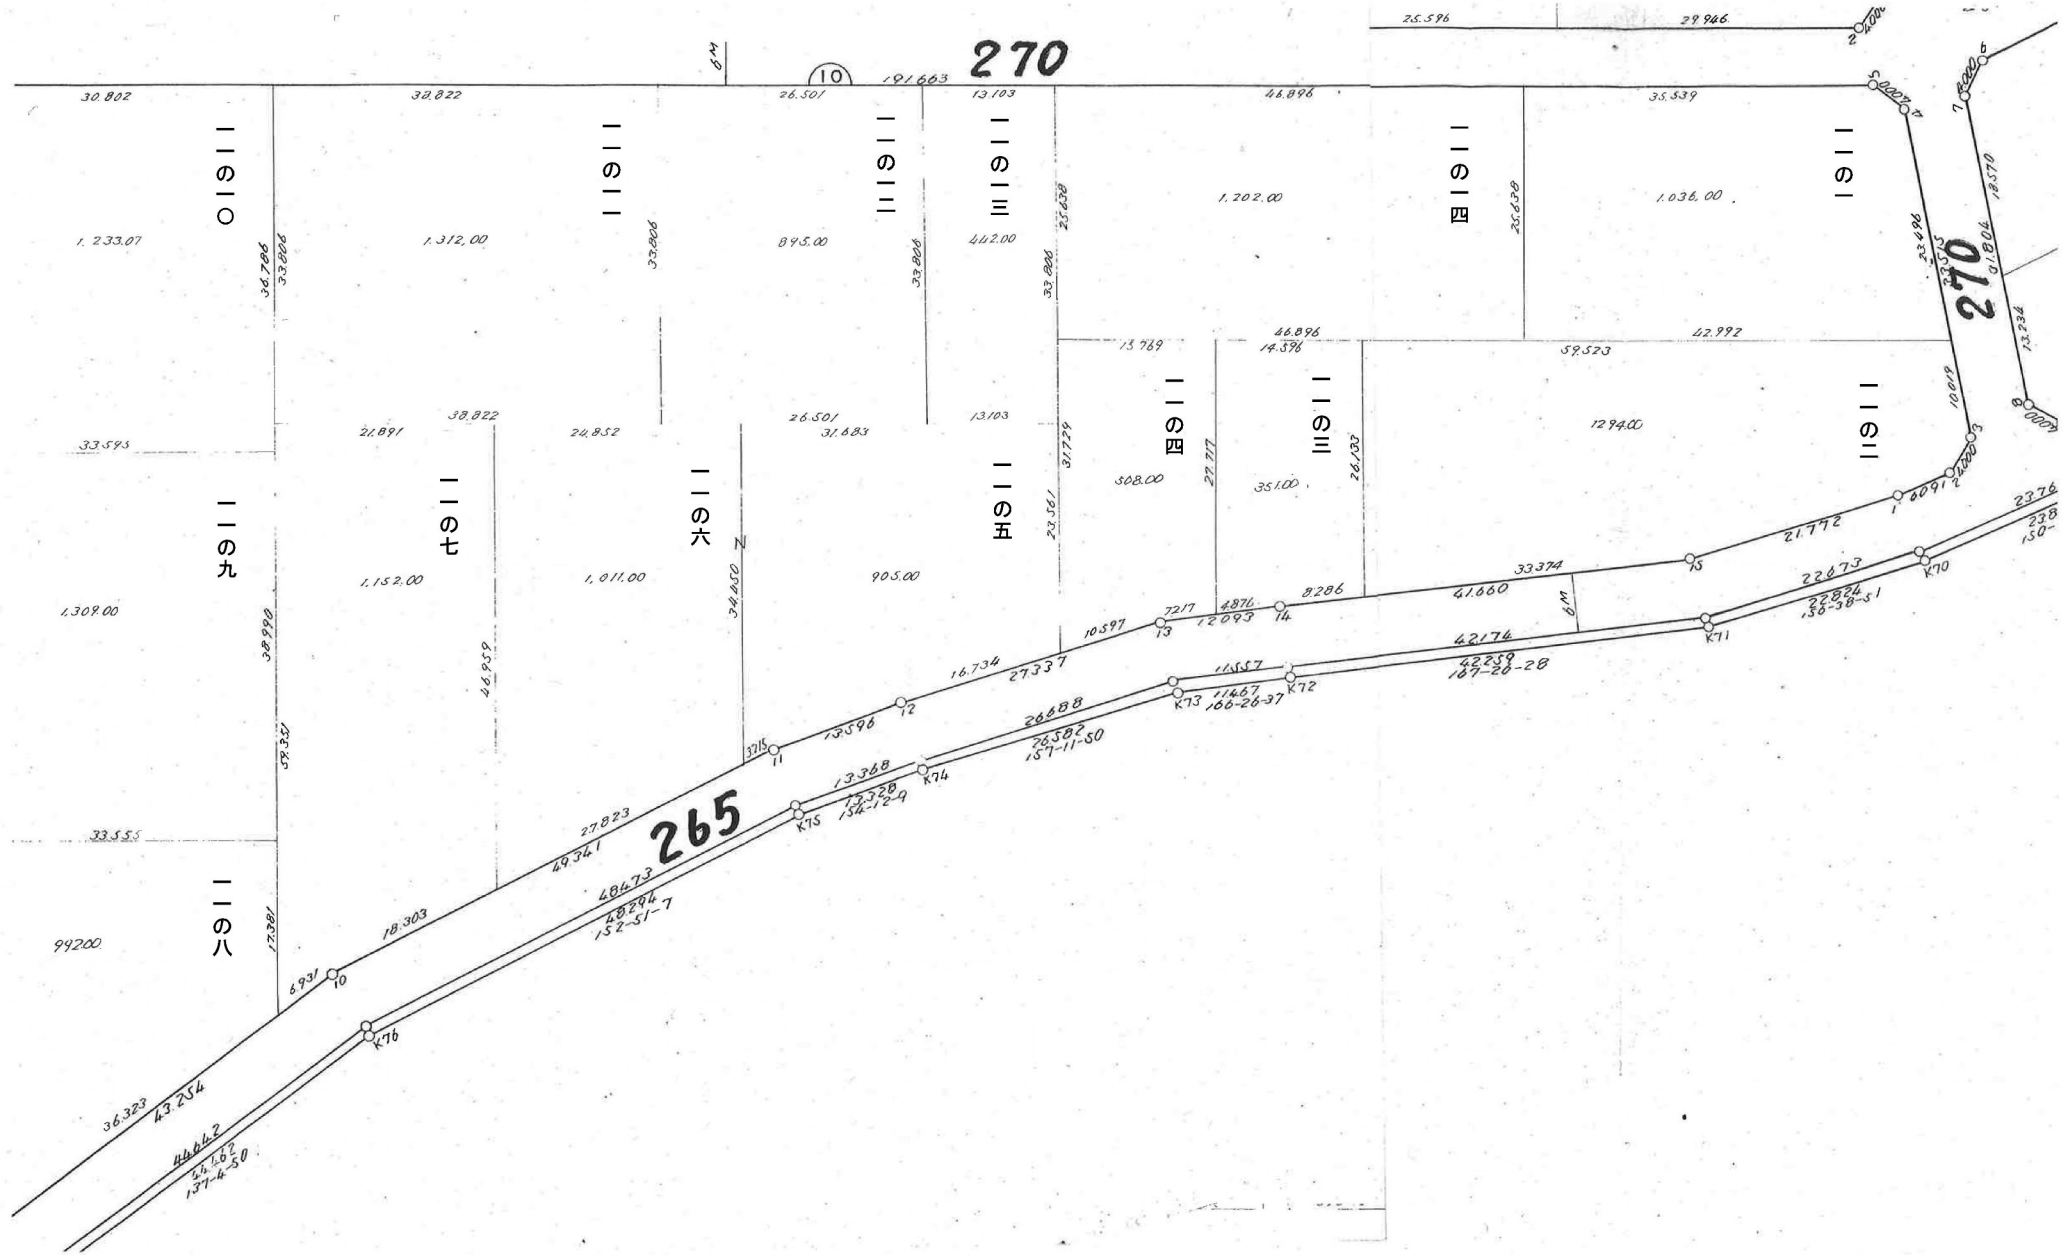

12 1/2



12右






275

270

275

270

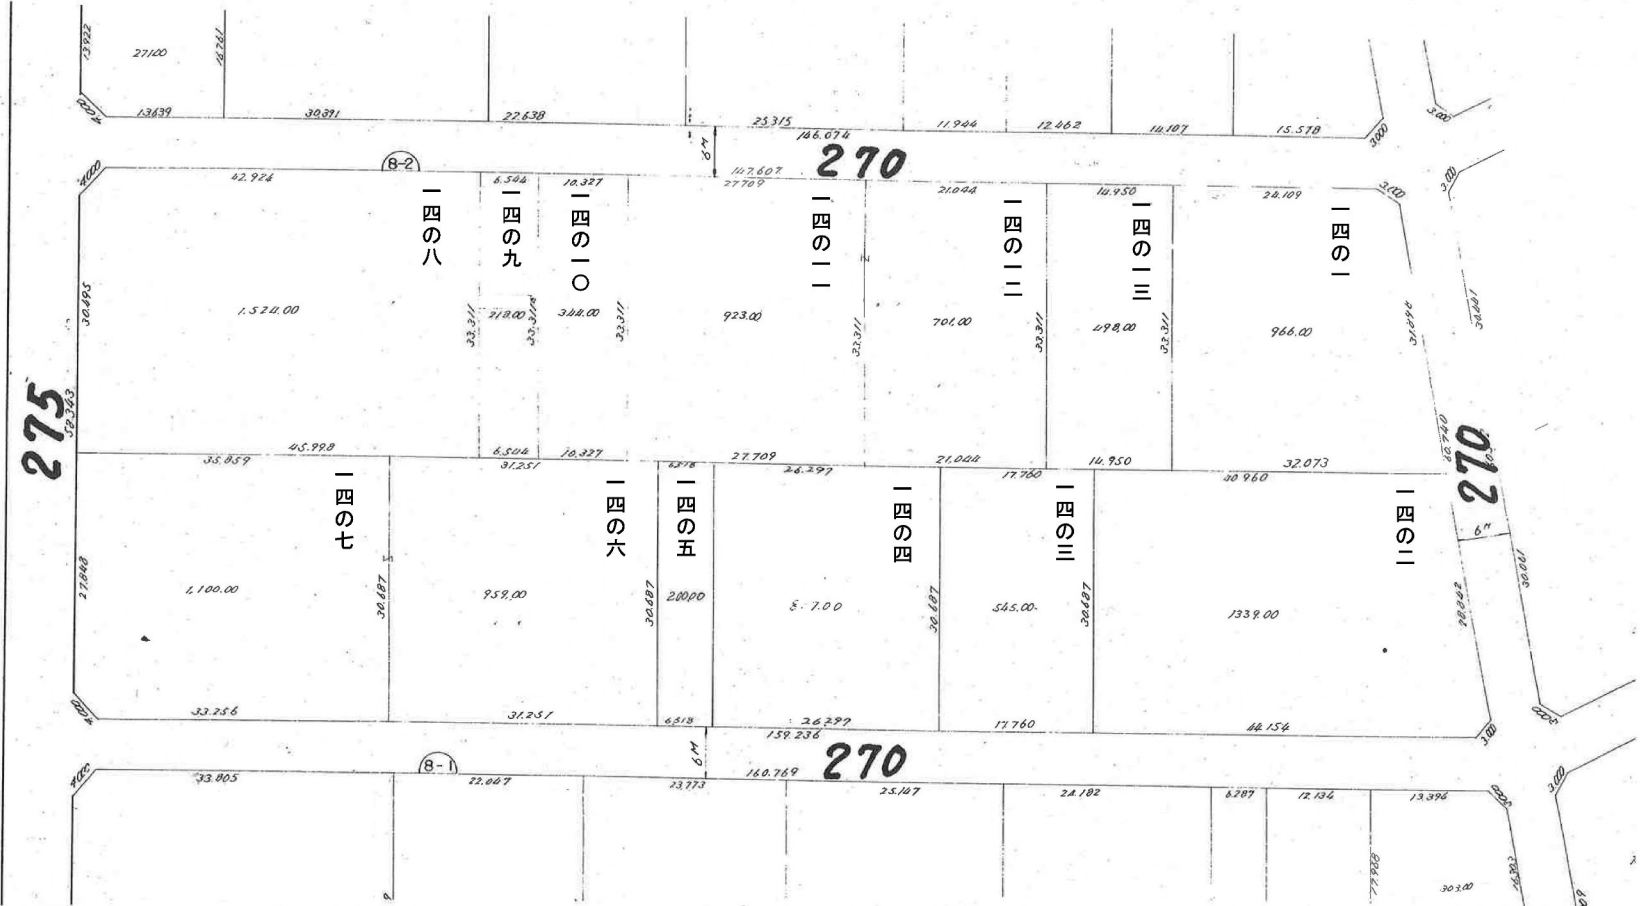

15


267-54-10
830748
828775


275

285

270

270

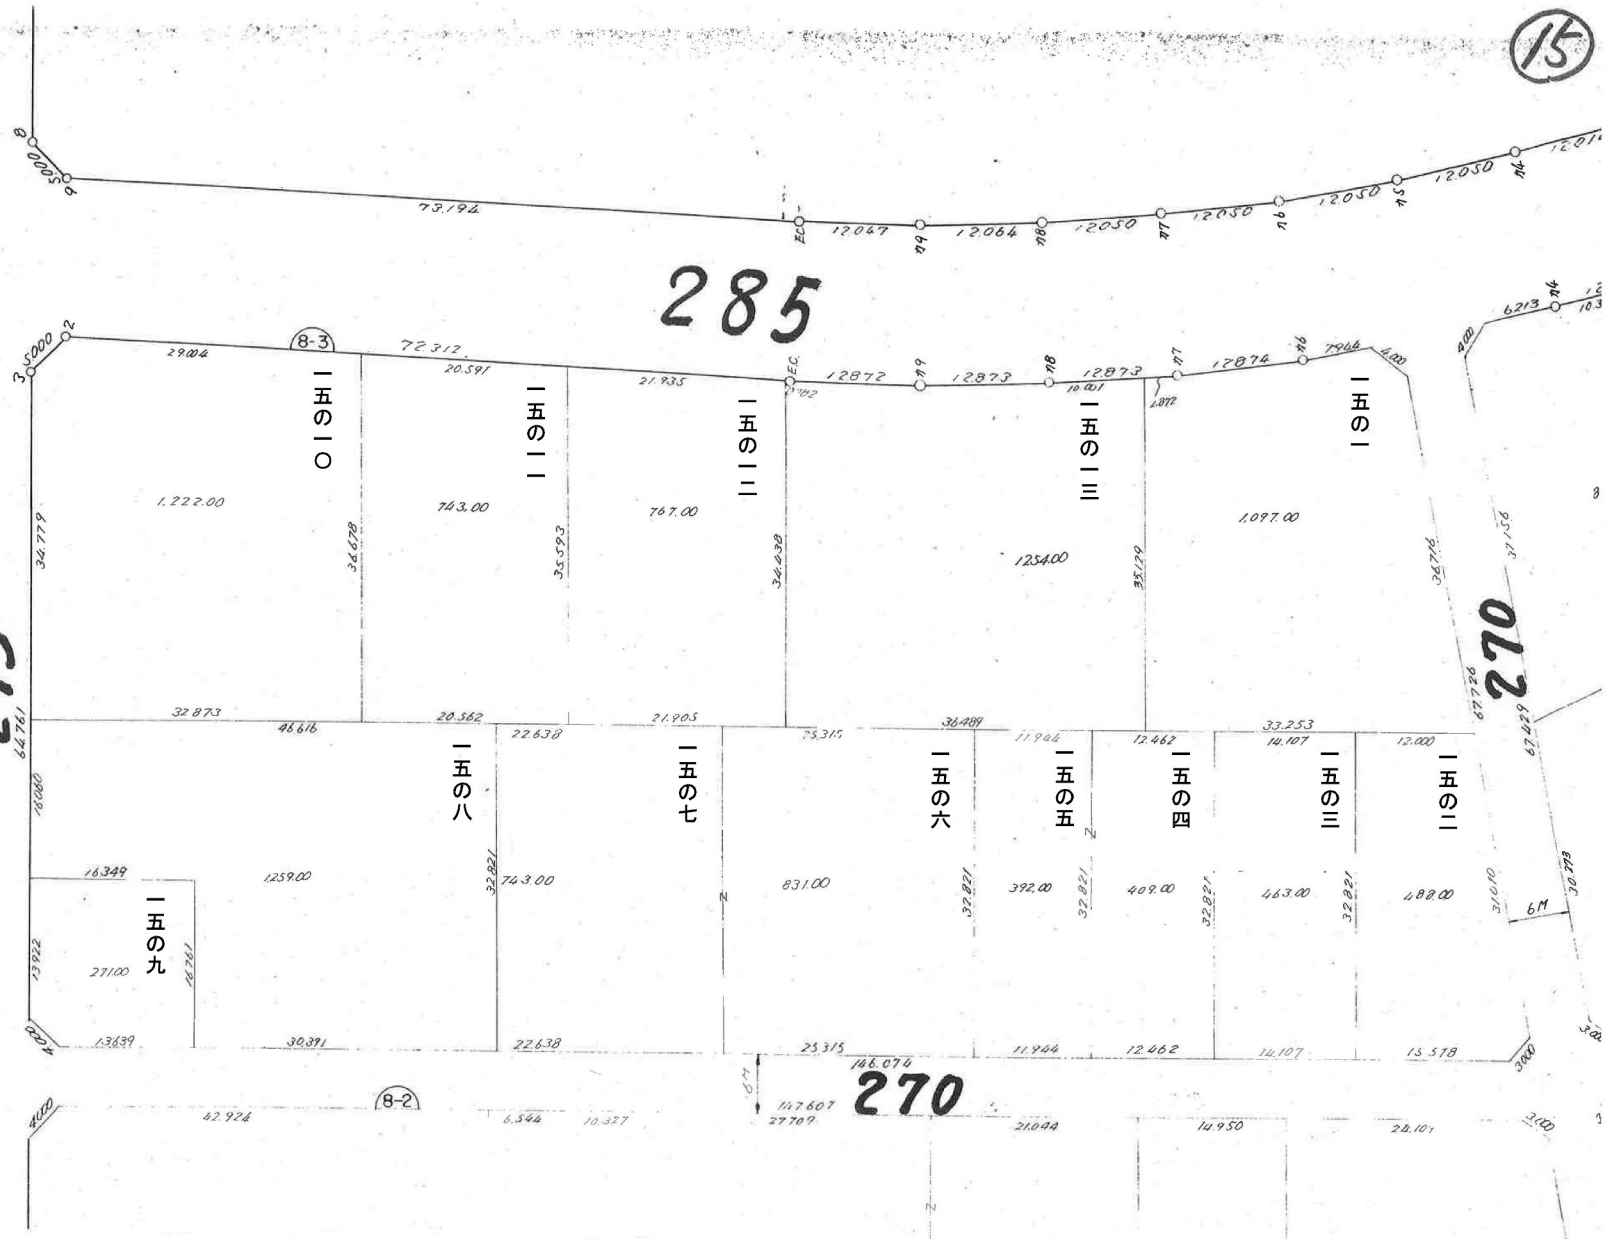

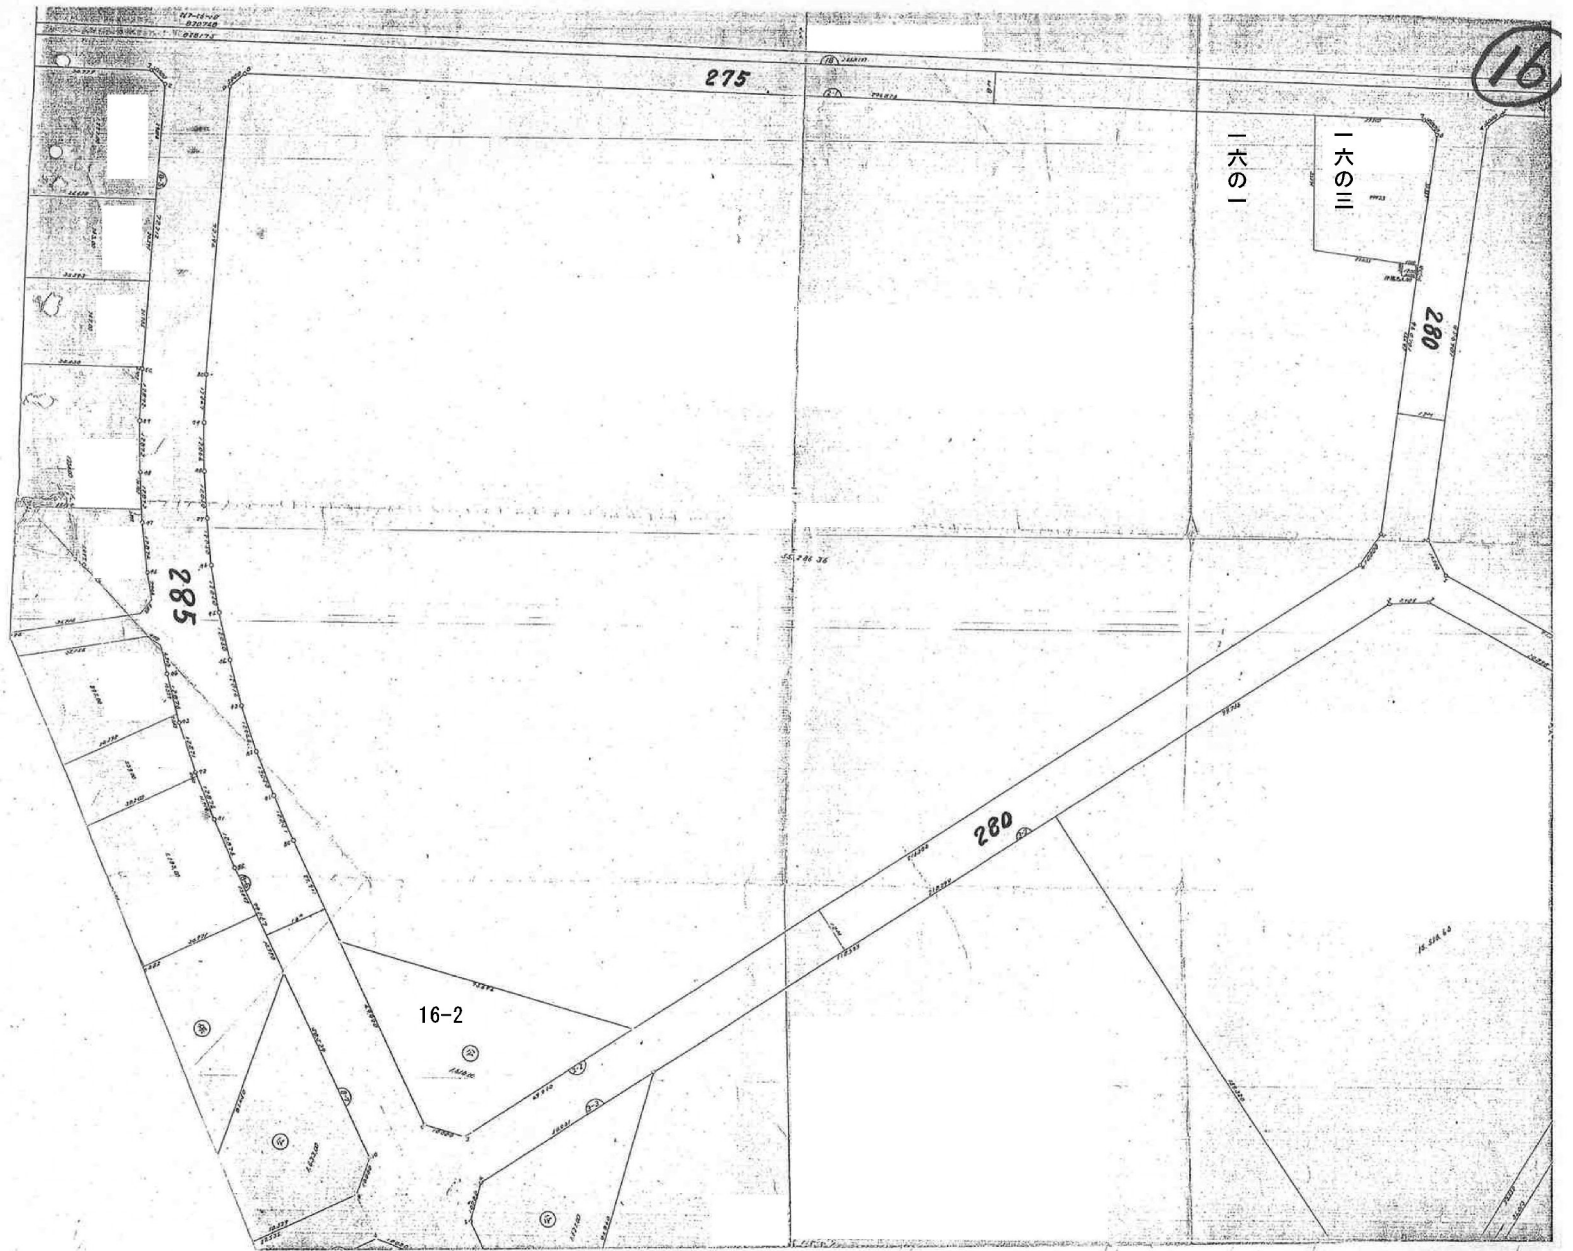

275

280

285

280

16-2

一六の一

一六の三

