


17左

5949.79 m²

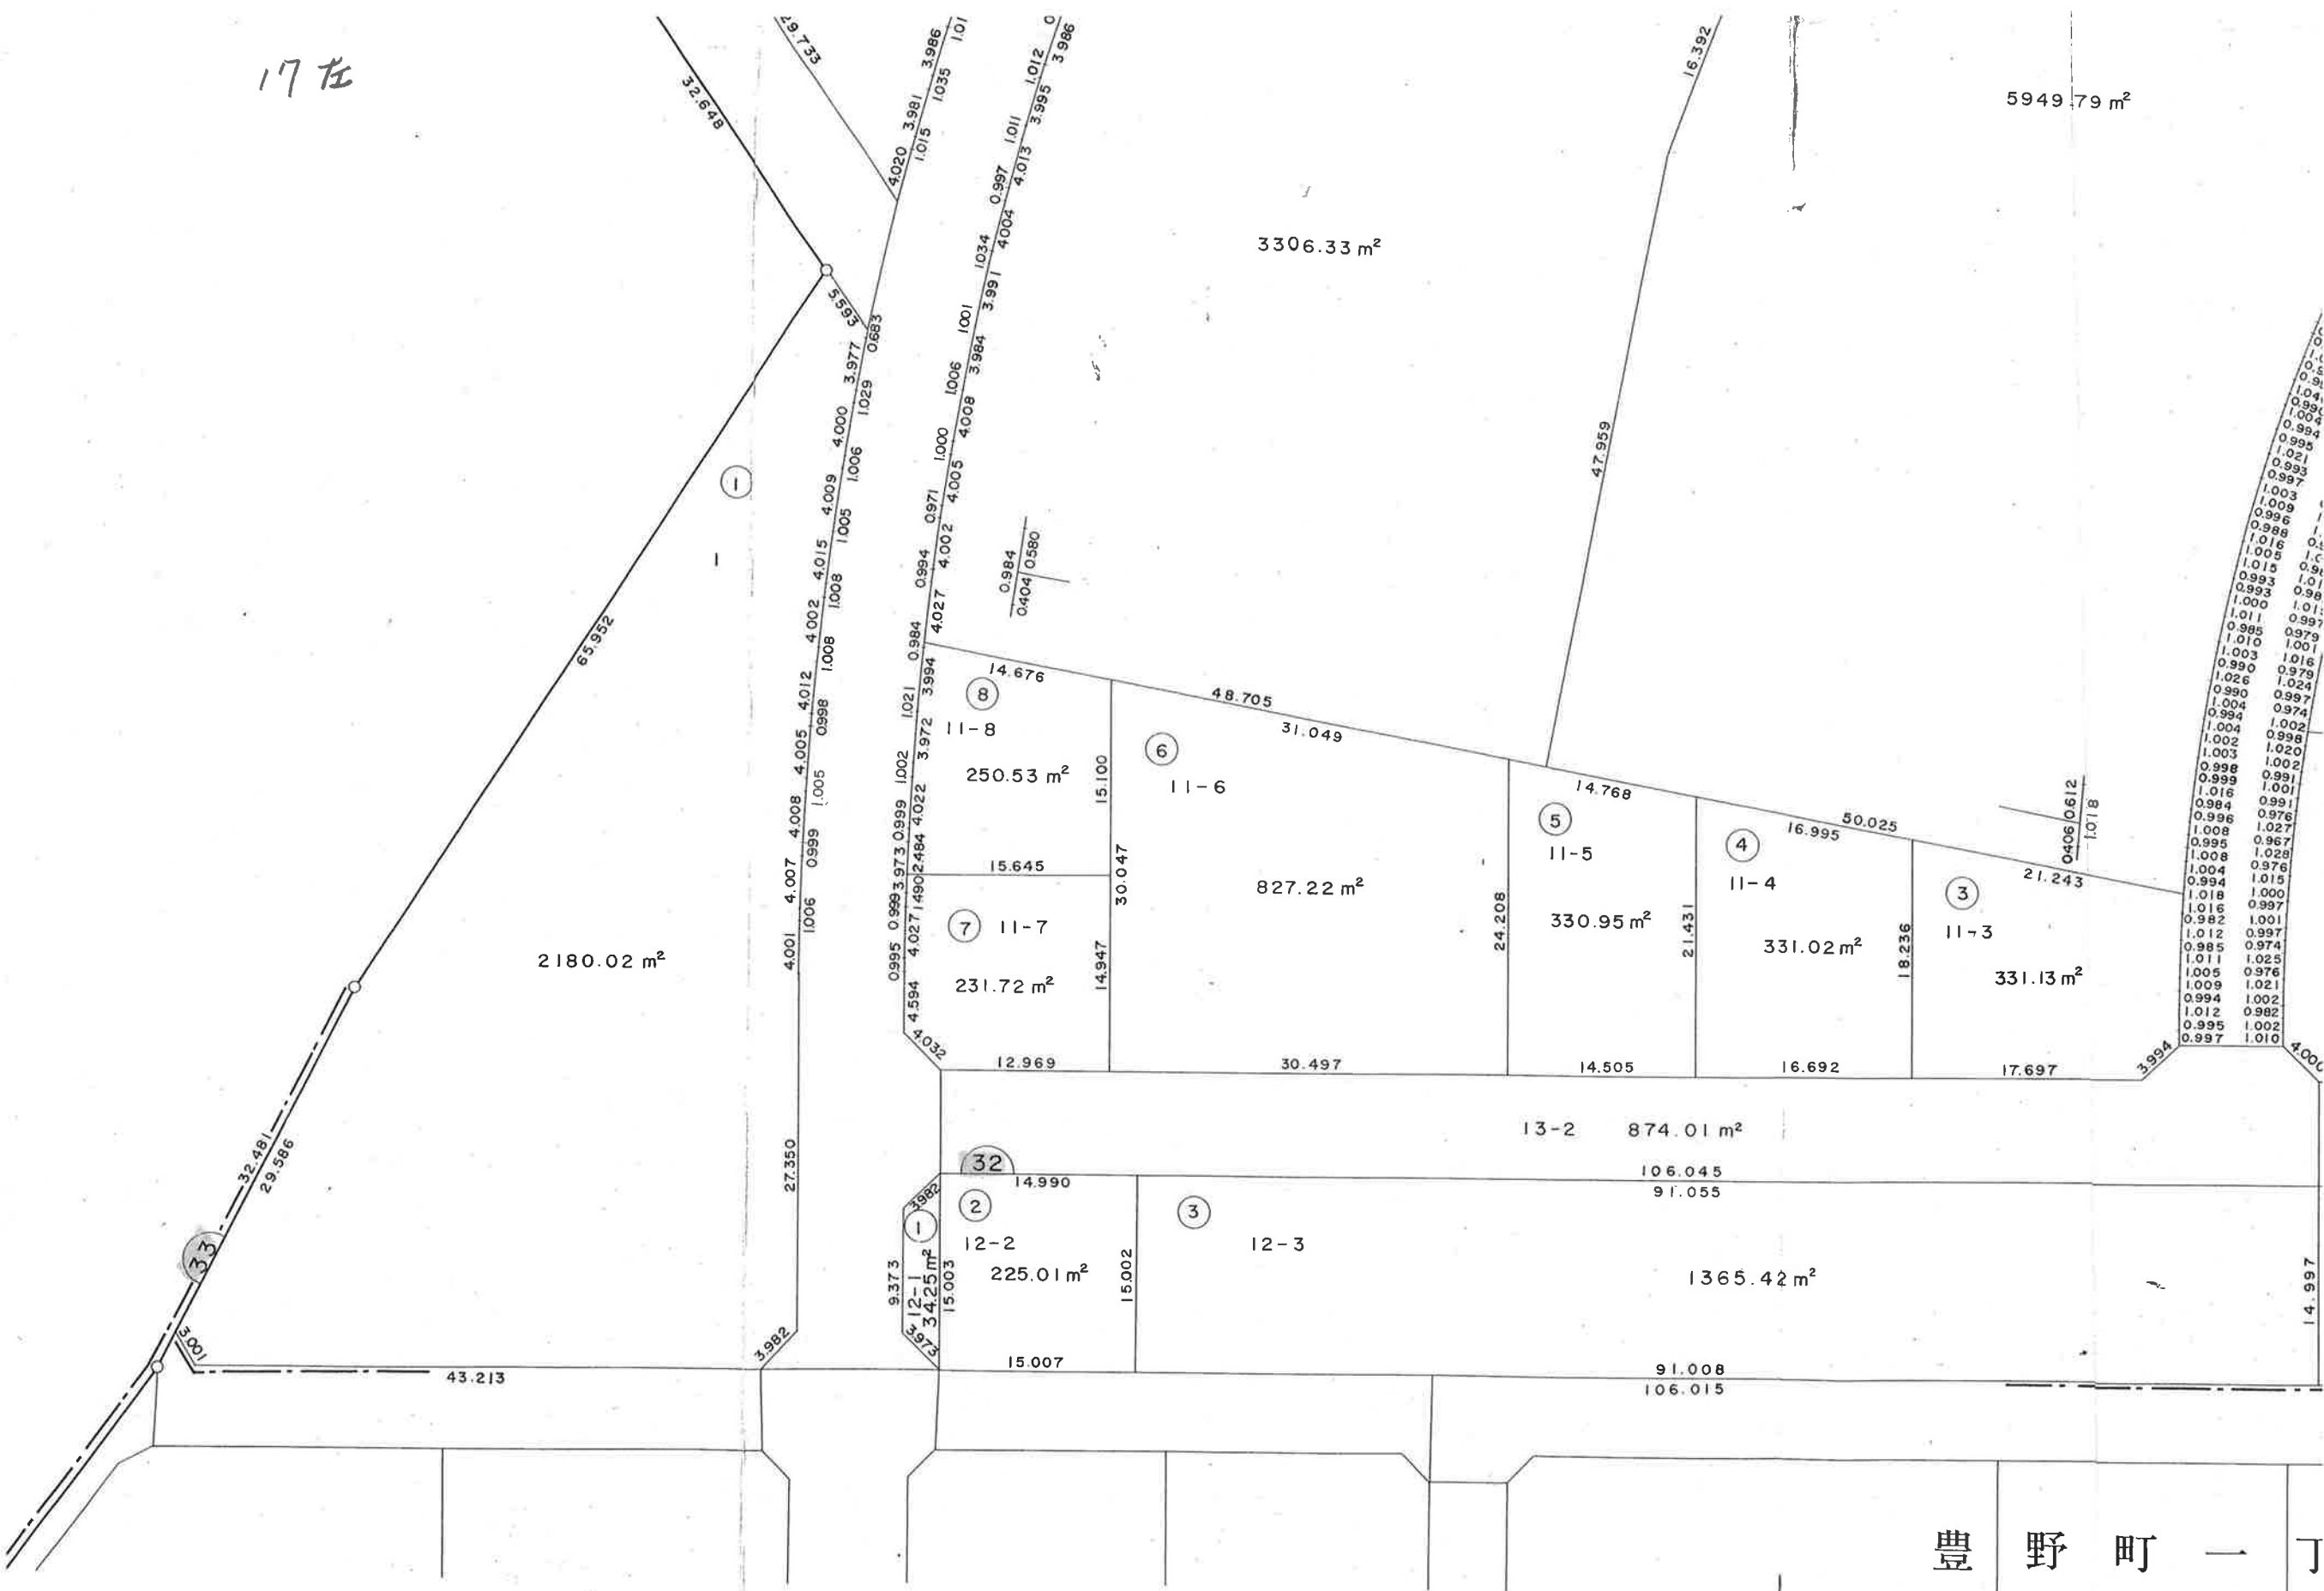

豊野町一丁

5949.79 m²

17右

5014.38 m²

3084.13 m²

3.664 2.637 7.047 55.639
9 39.75 m²
10.993 3.734

③
11-3

331.13 m²

⑥
16-7

991.29 m²

⑤
16-6

1652.93 m²

④
16-5

495.96 m²

③
16-4

496.00 m²


⑦
16-3

276.00 m²


豊 野 町 一 丁 目




19左

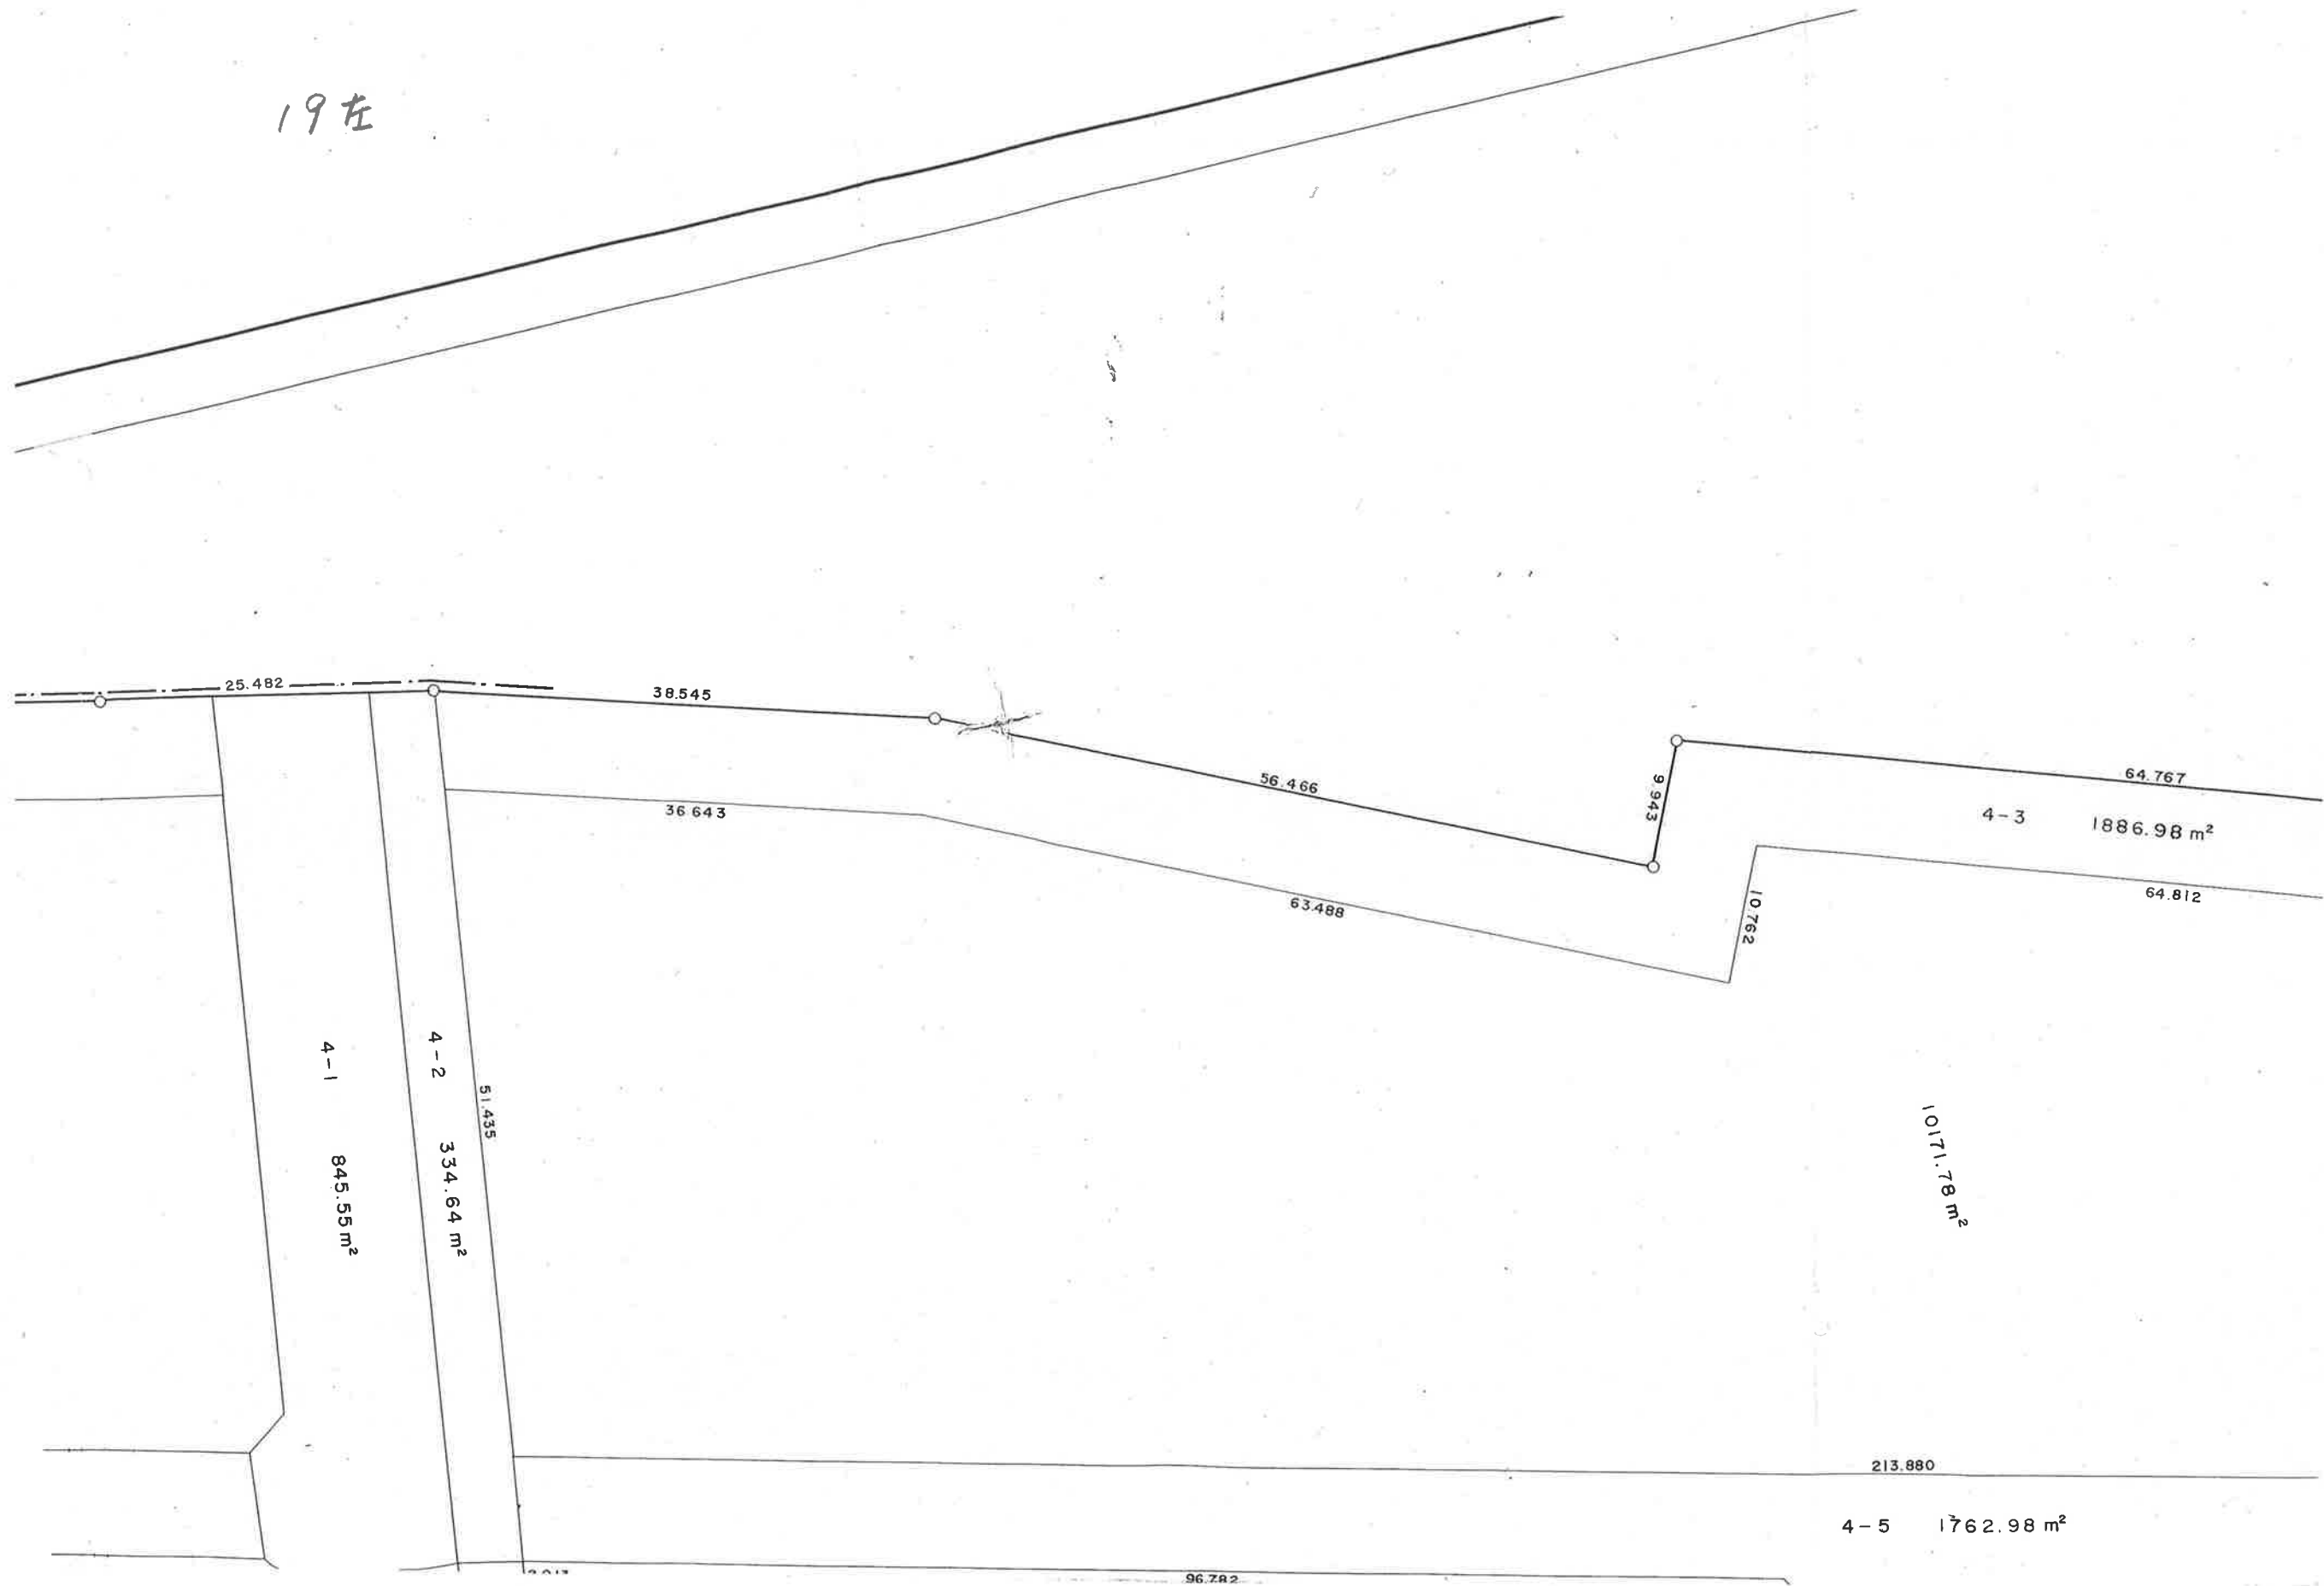


19右

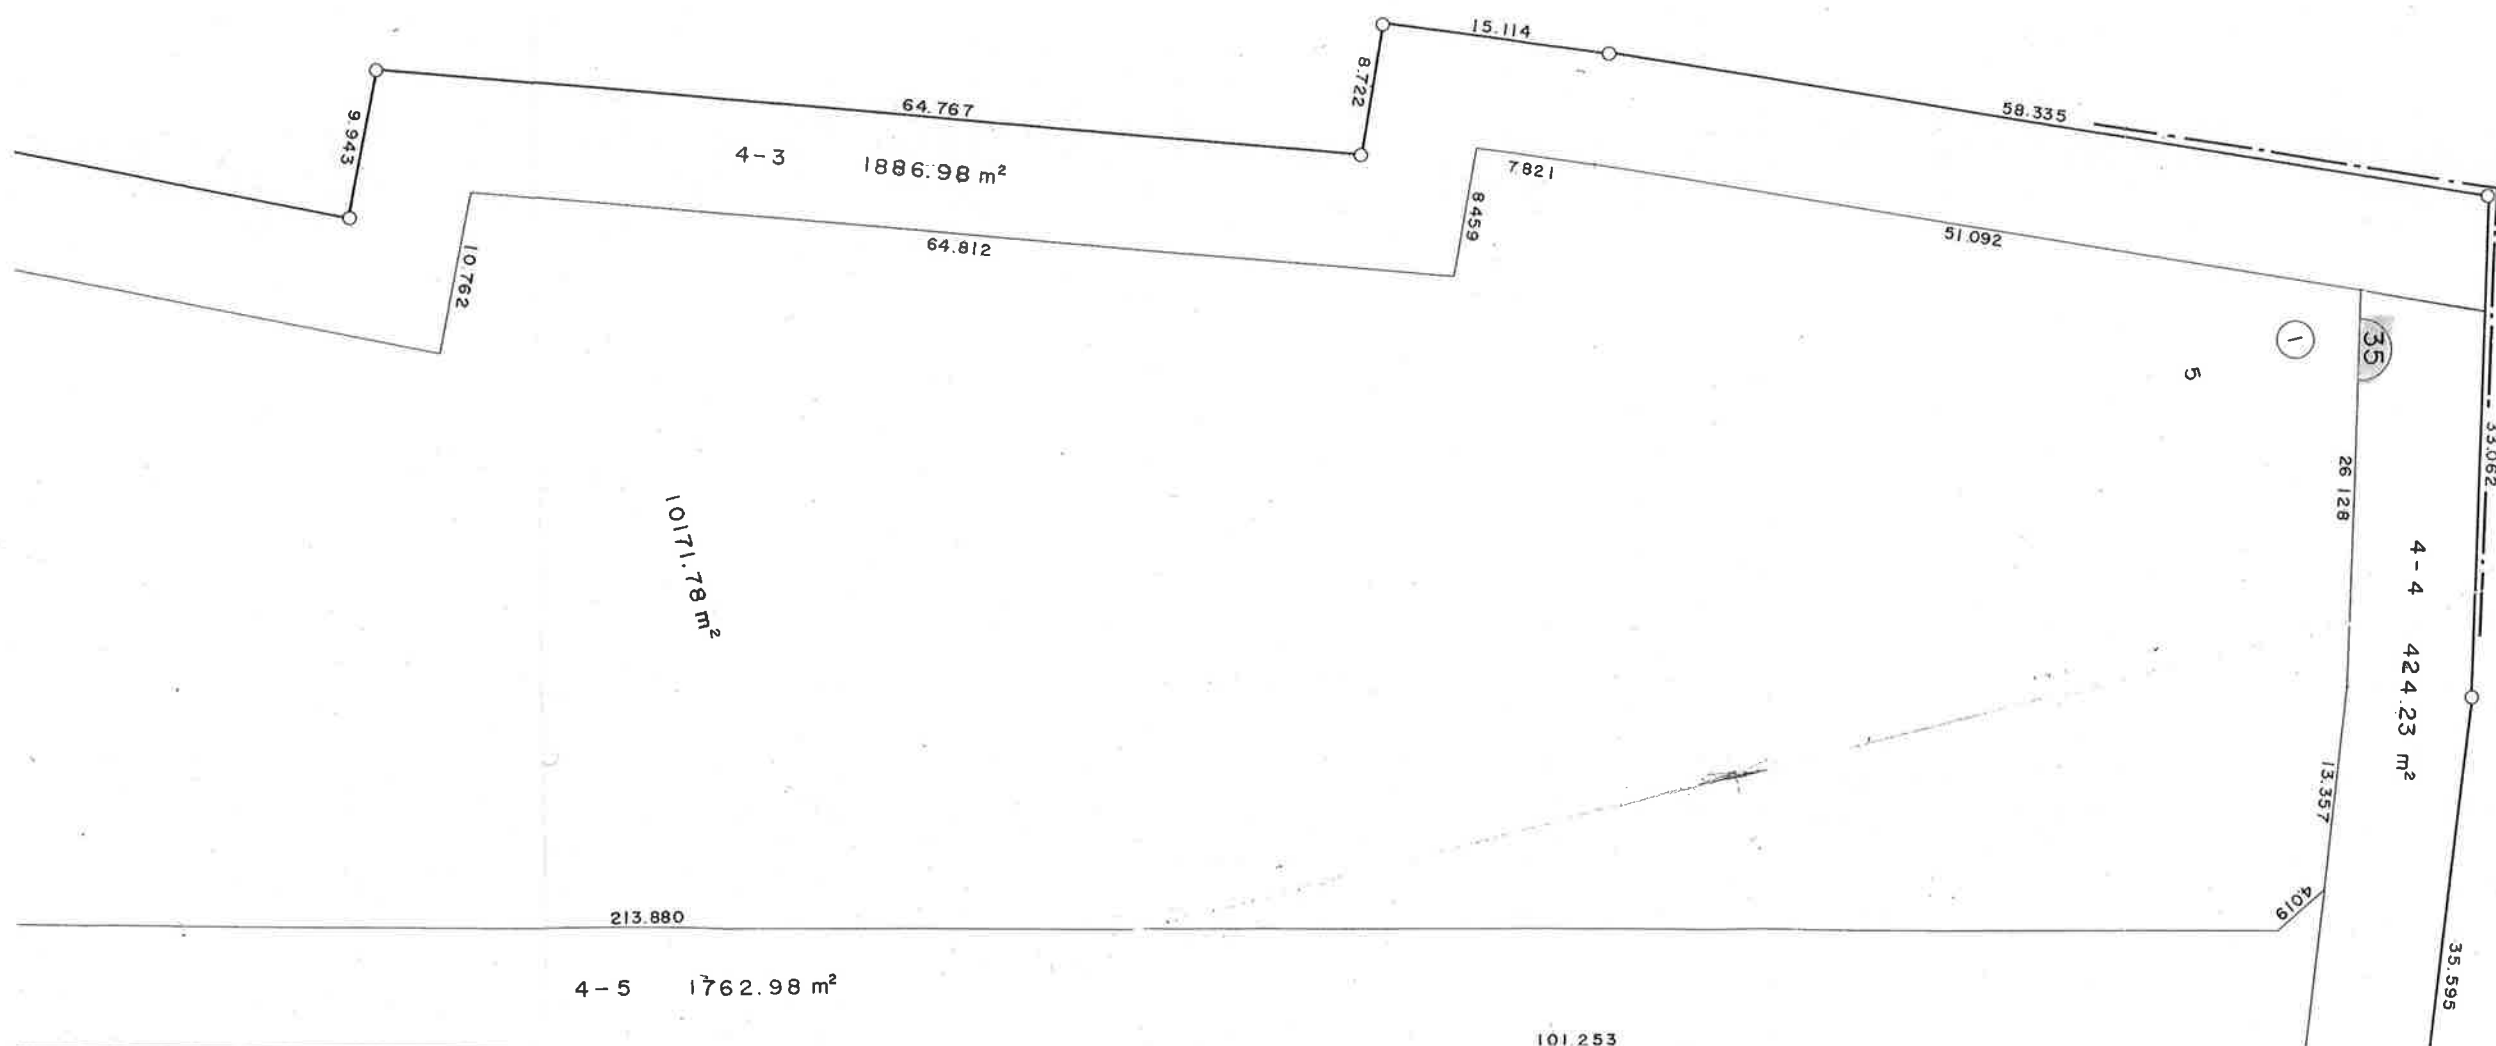

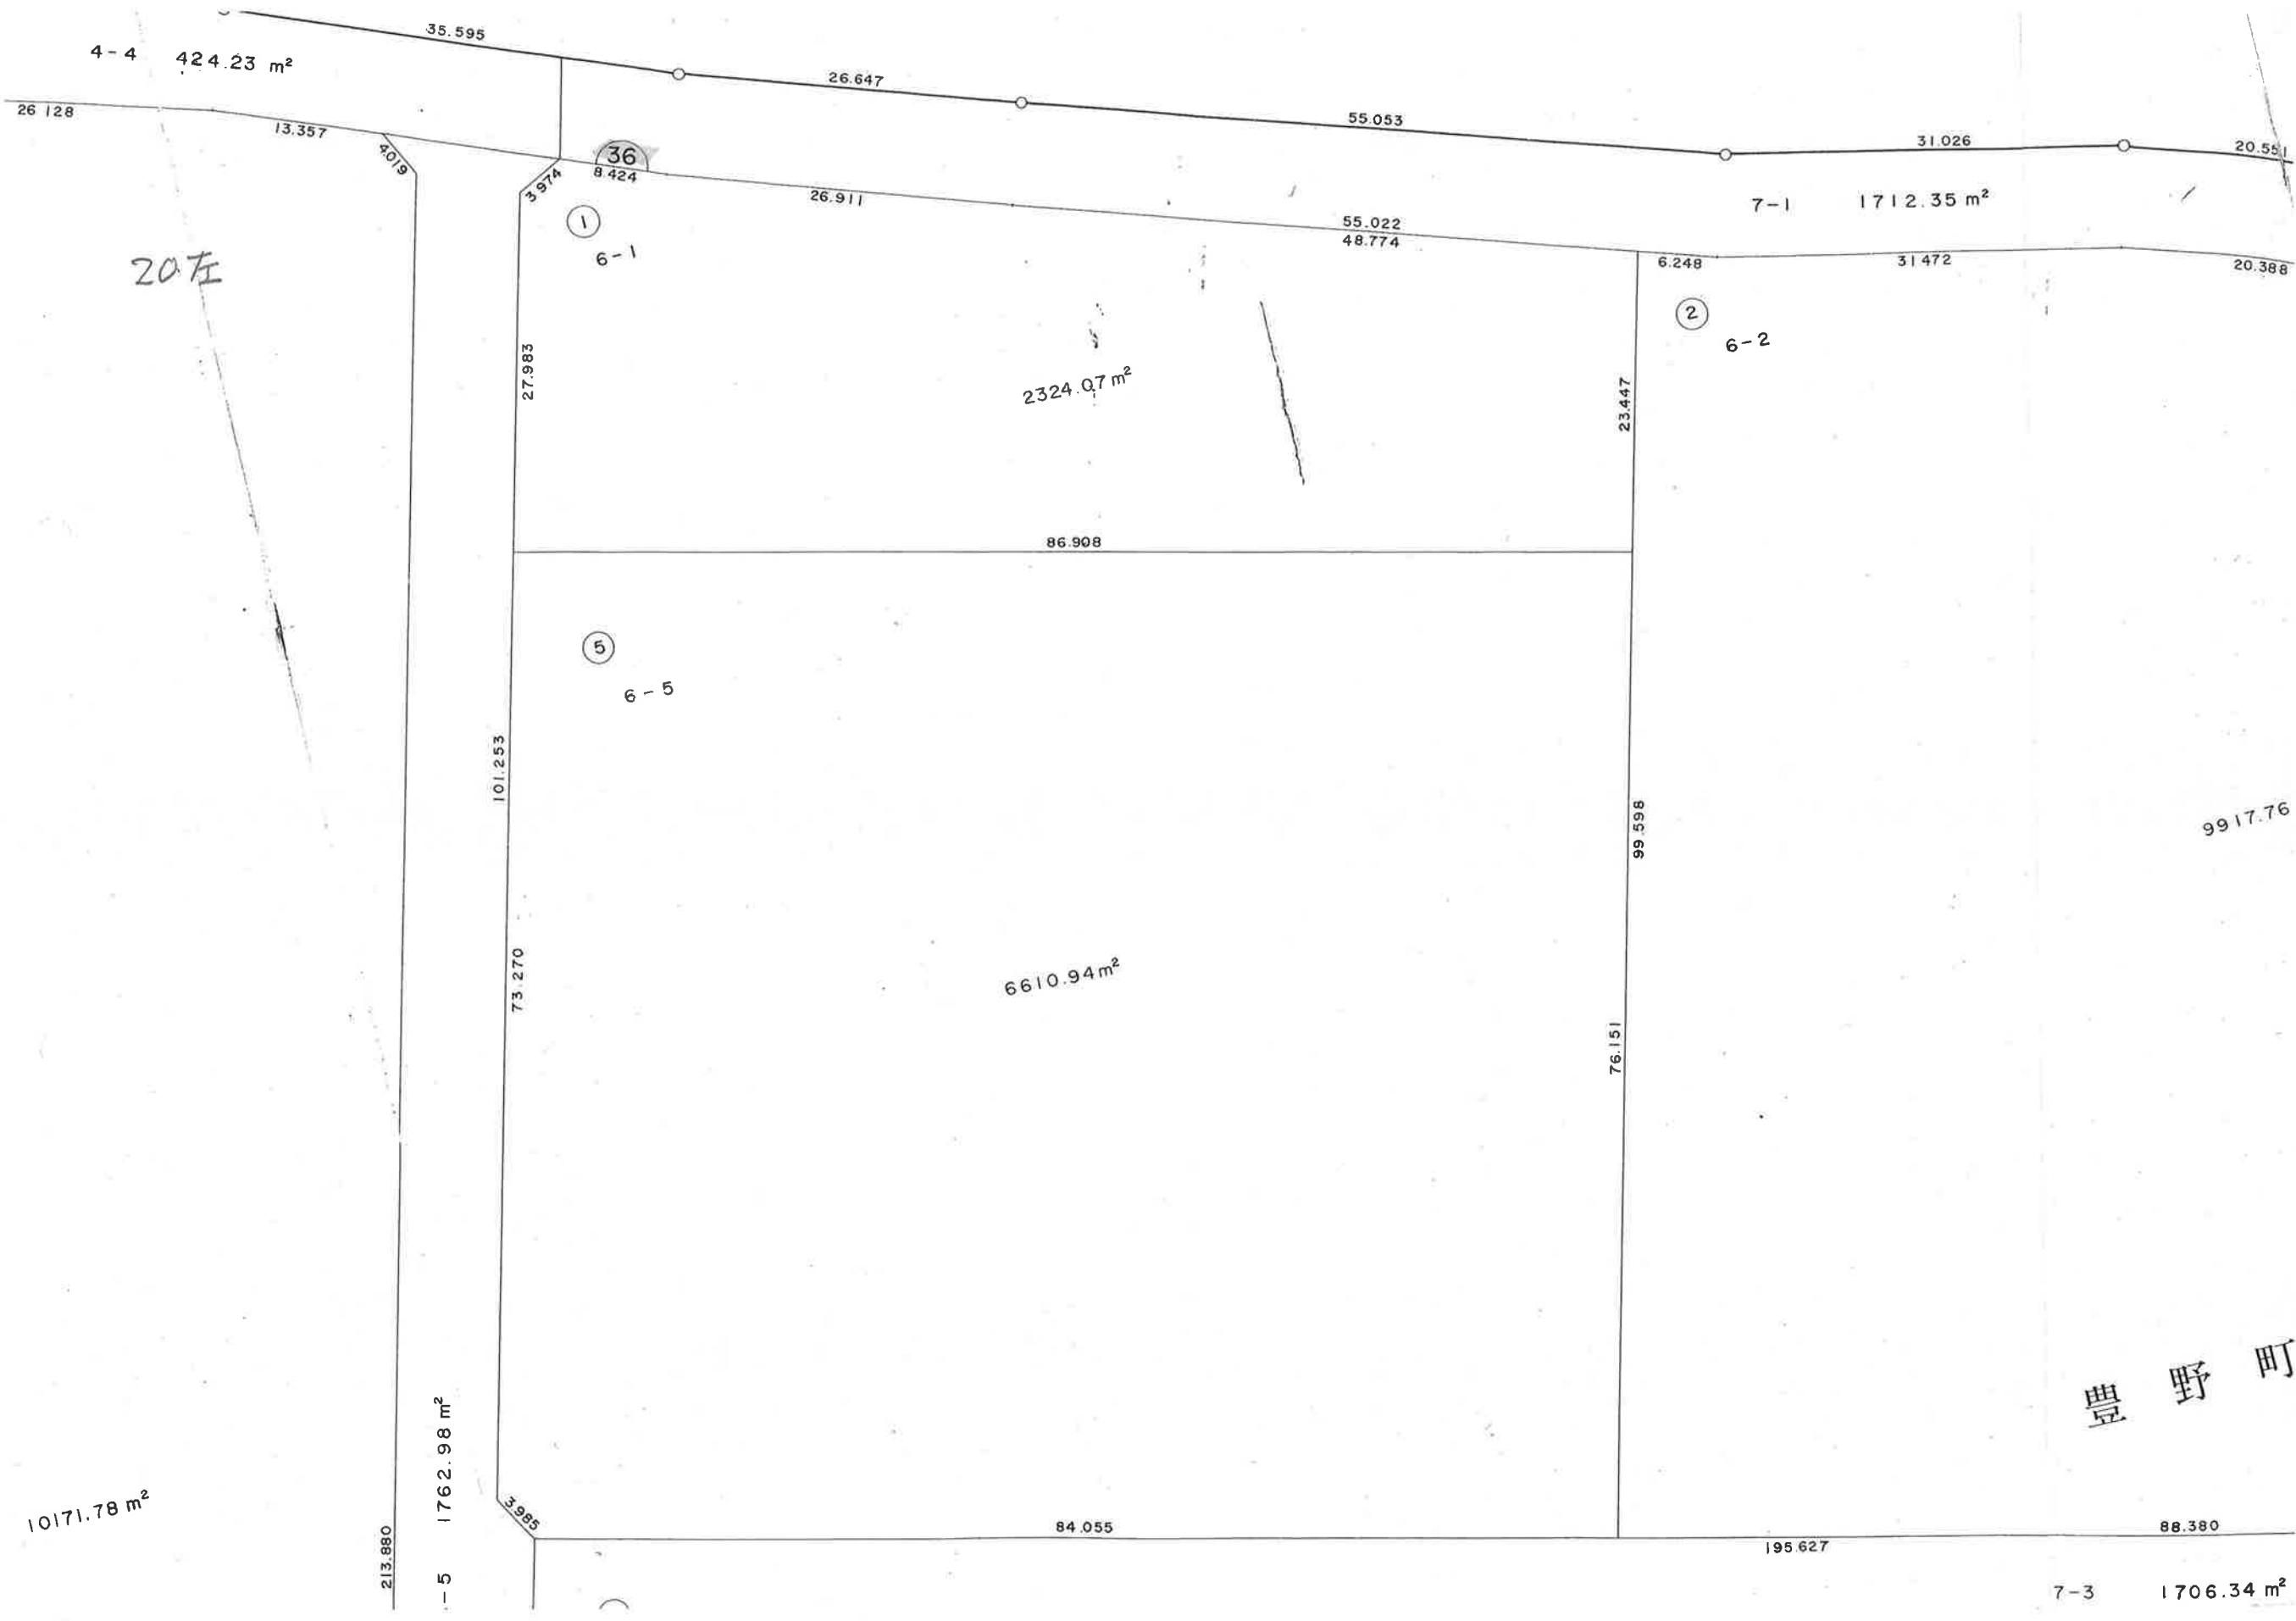

20 ㌽

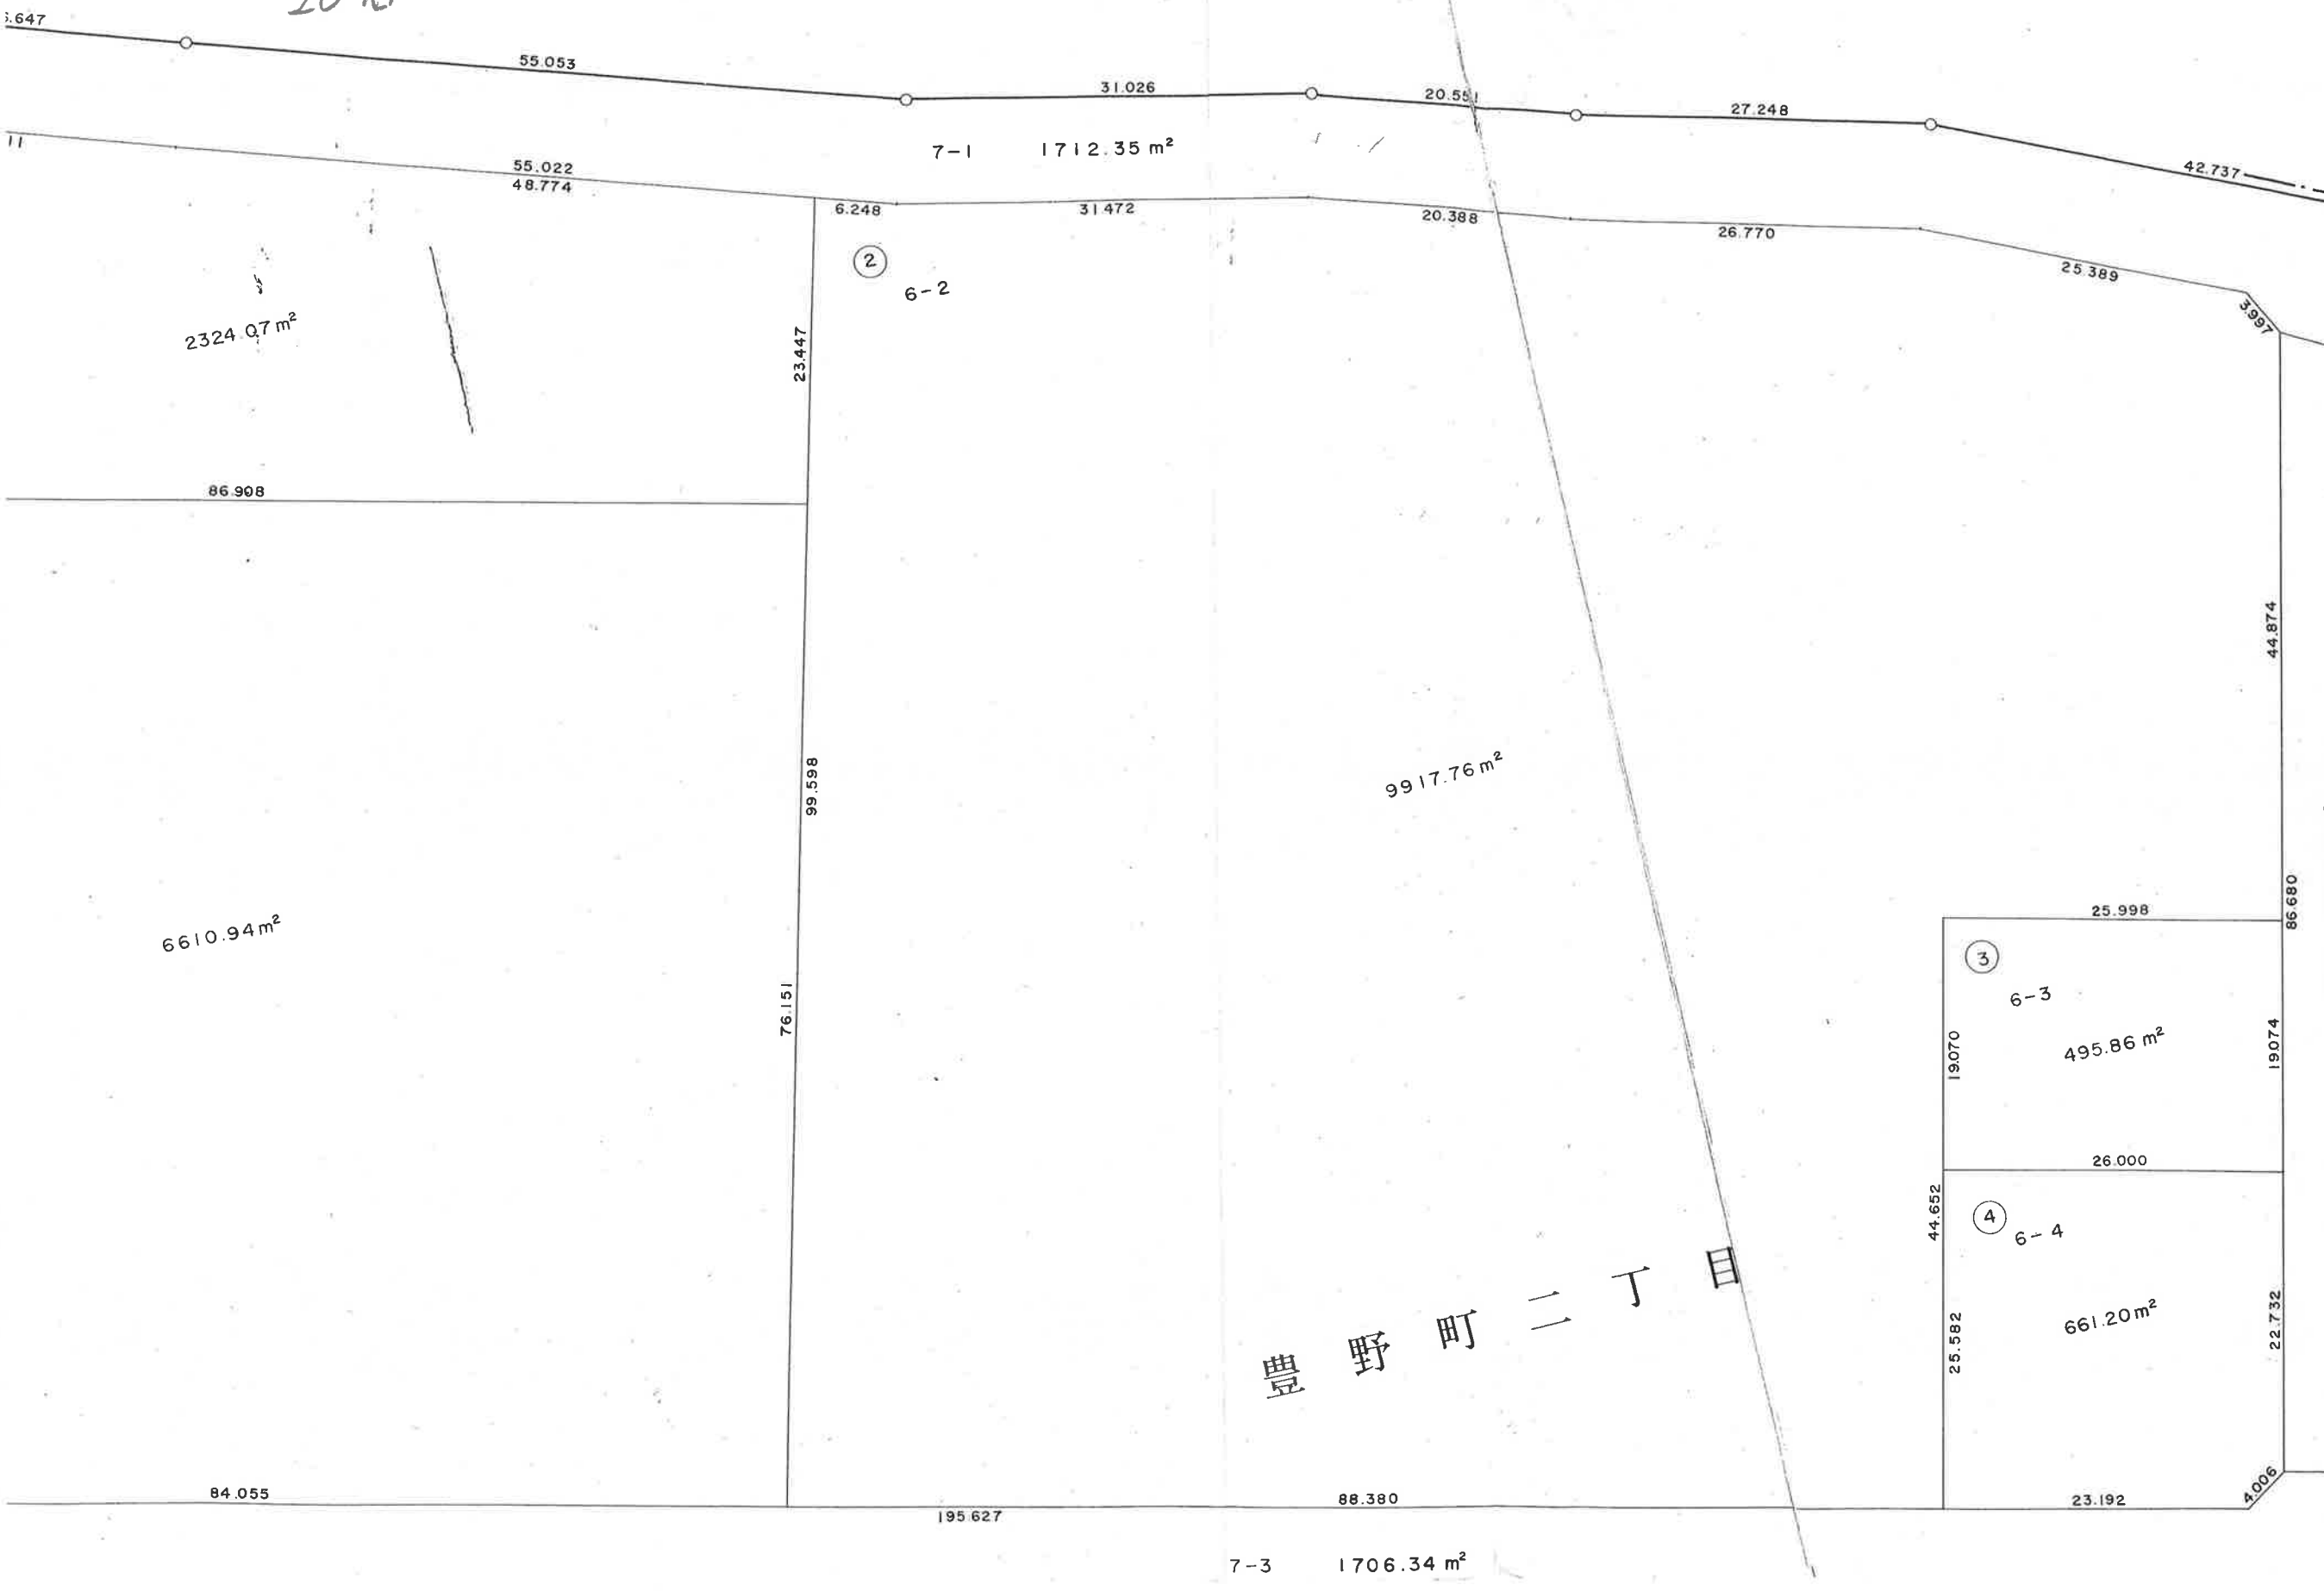


21左

213.880


4-5

1

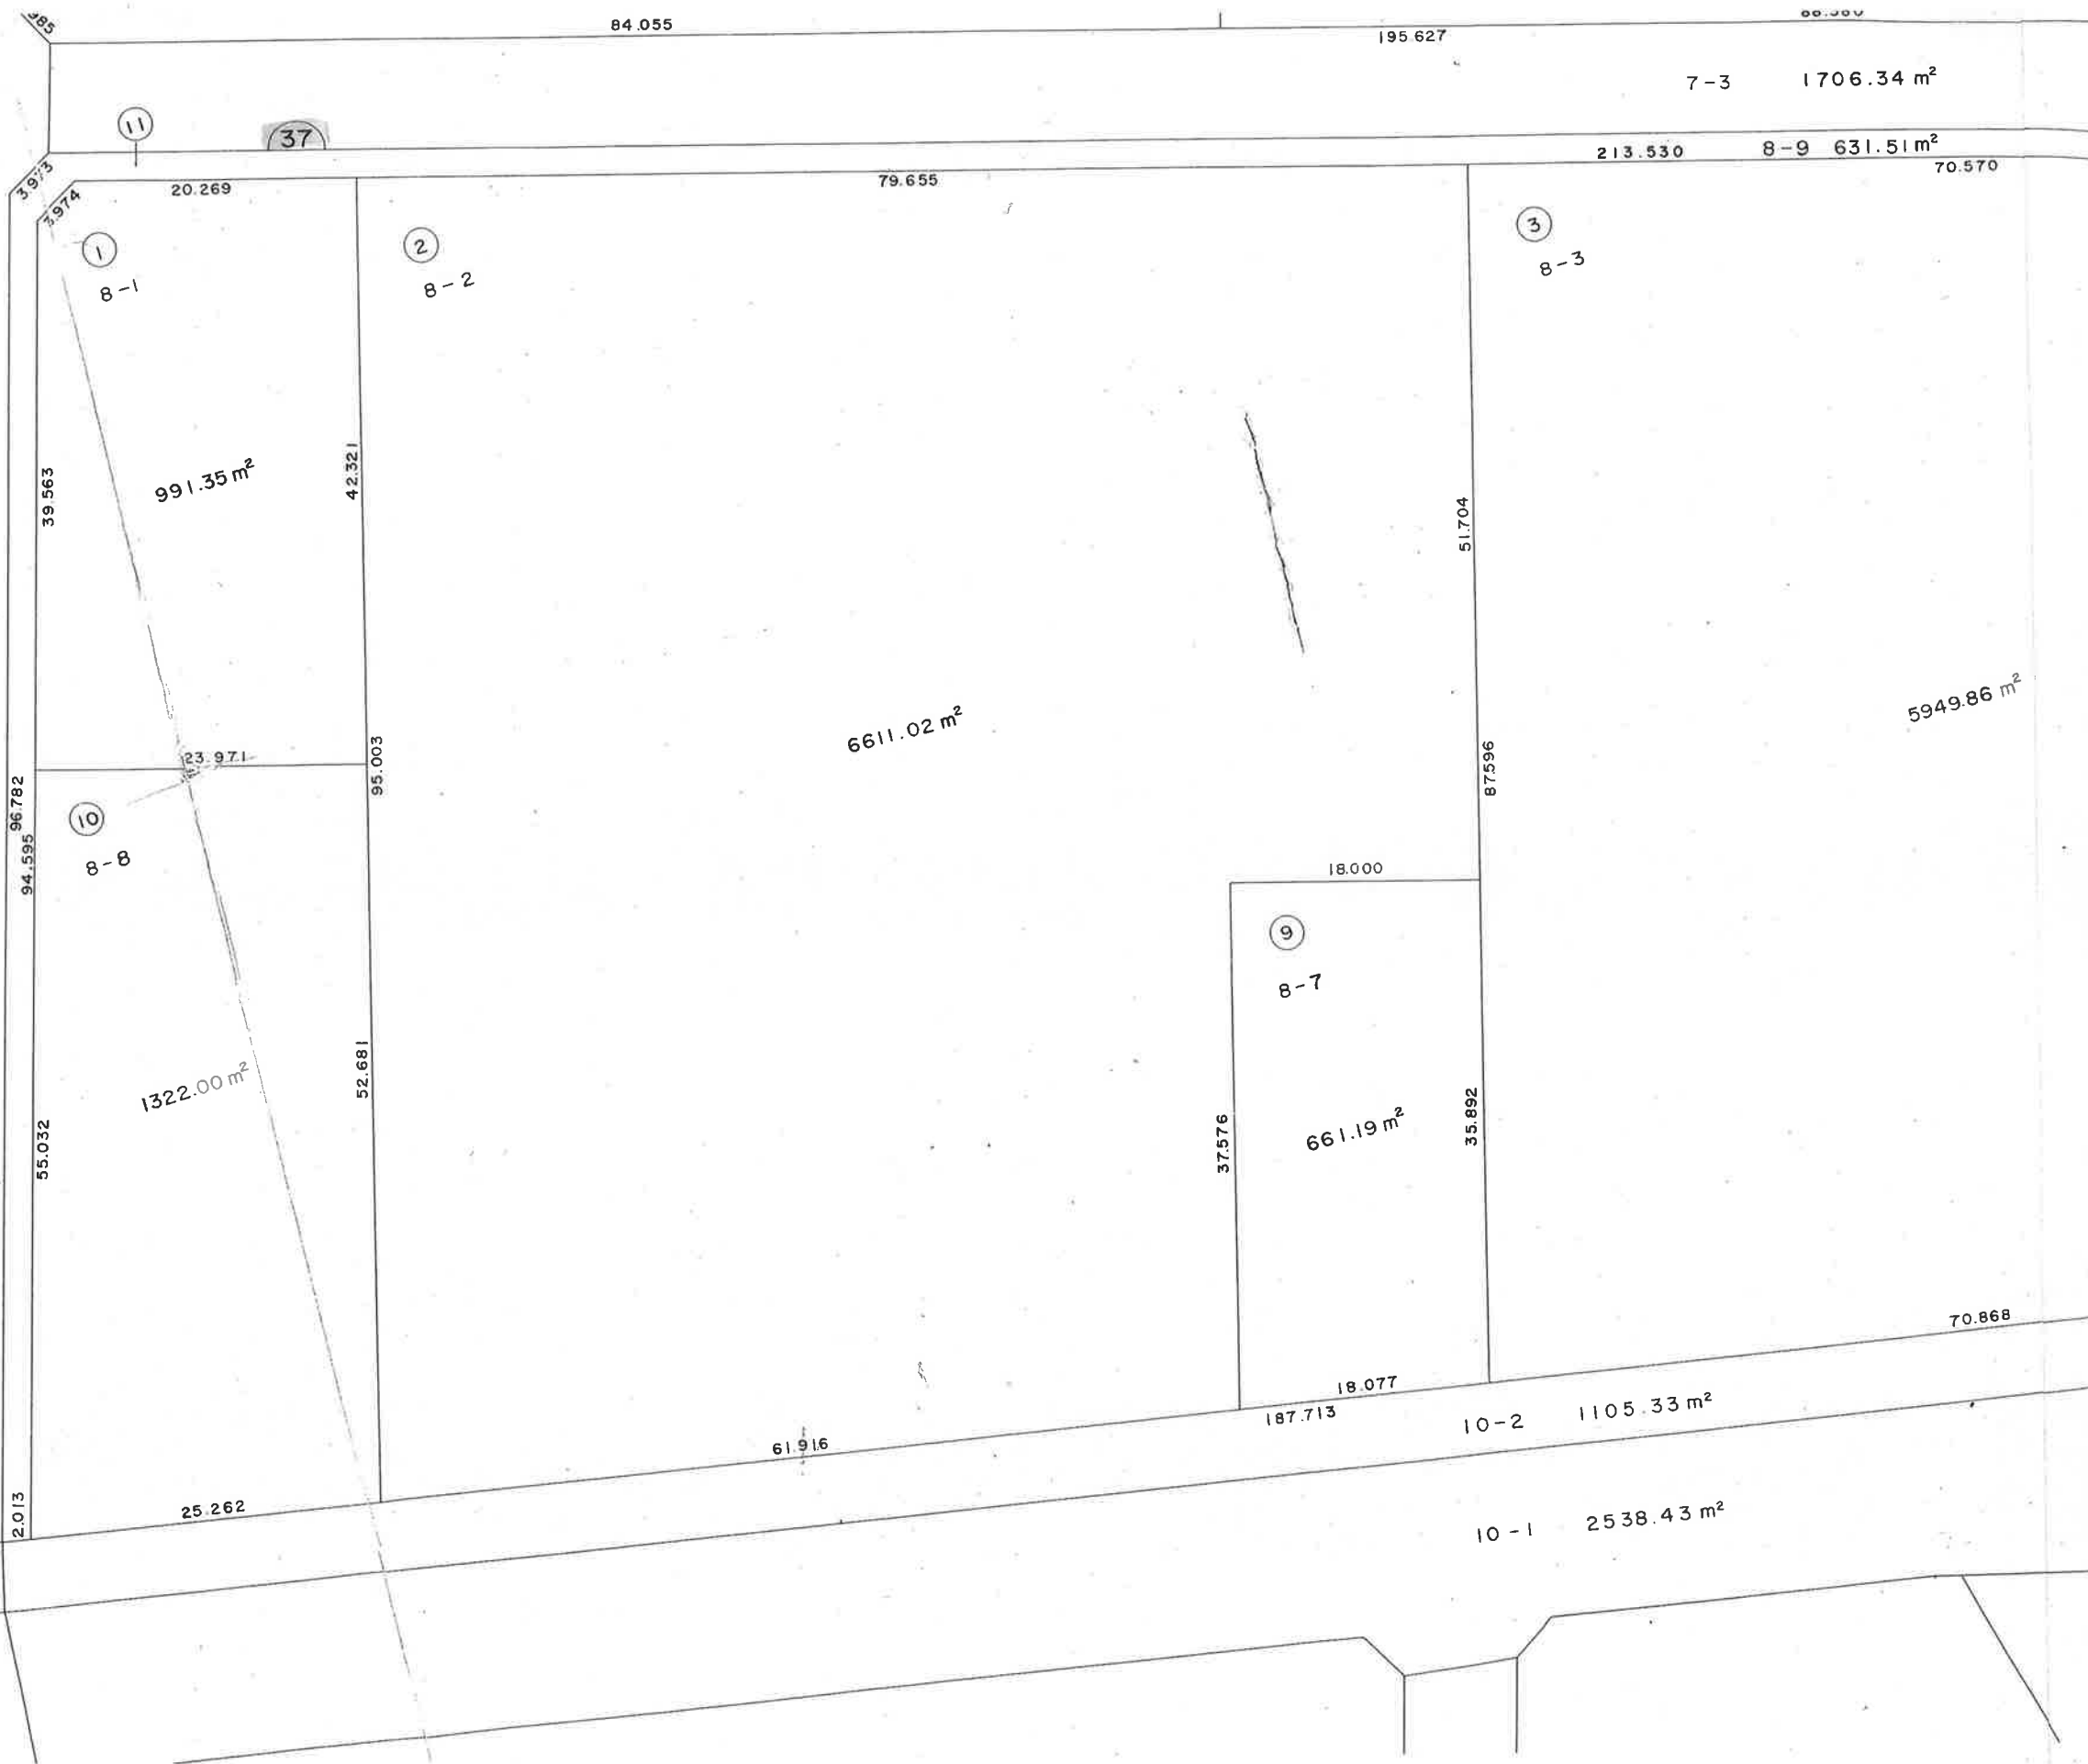


21中

21-2 2246.47 m²

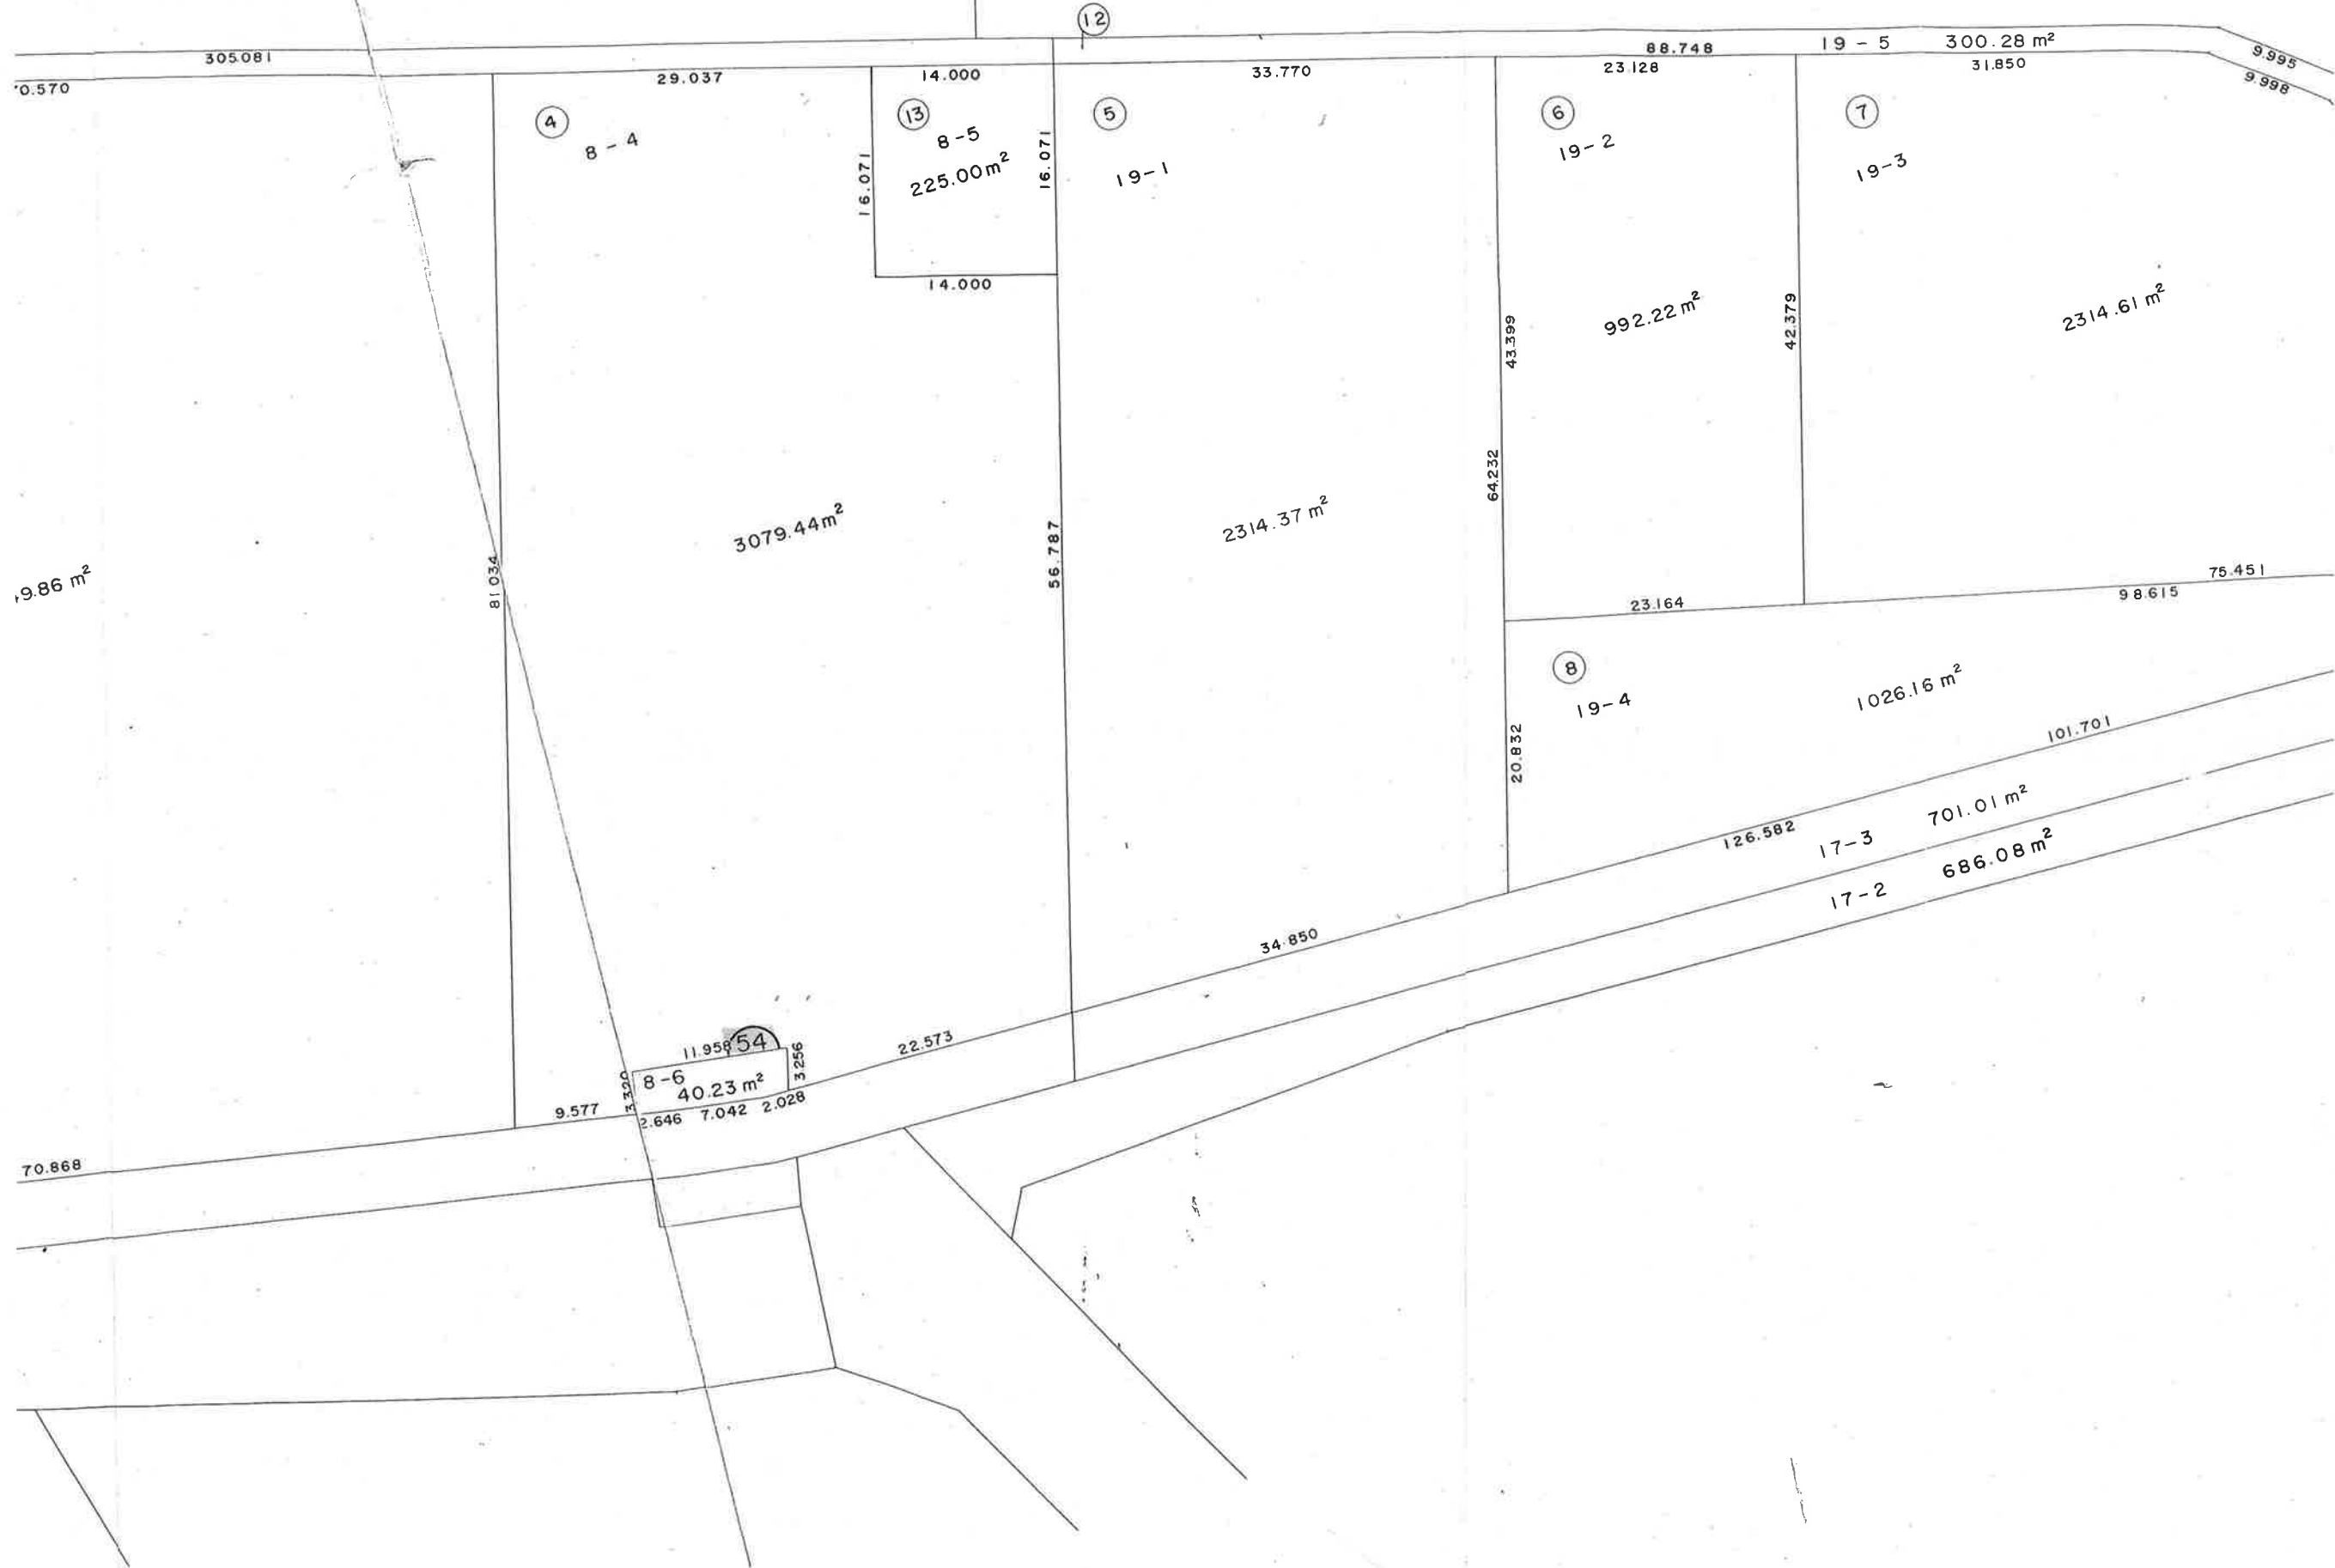

21号

21-2 2246.47 m²

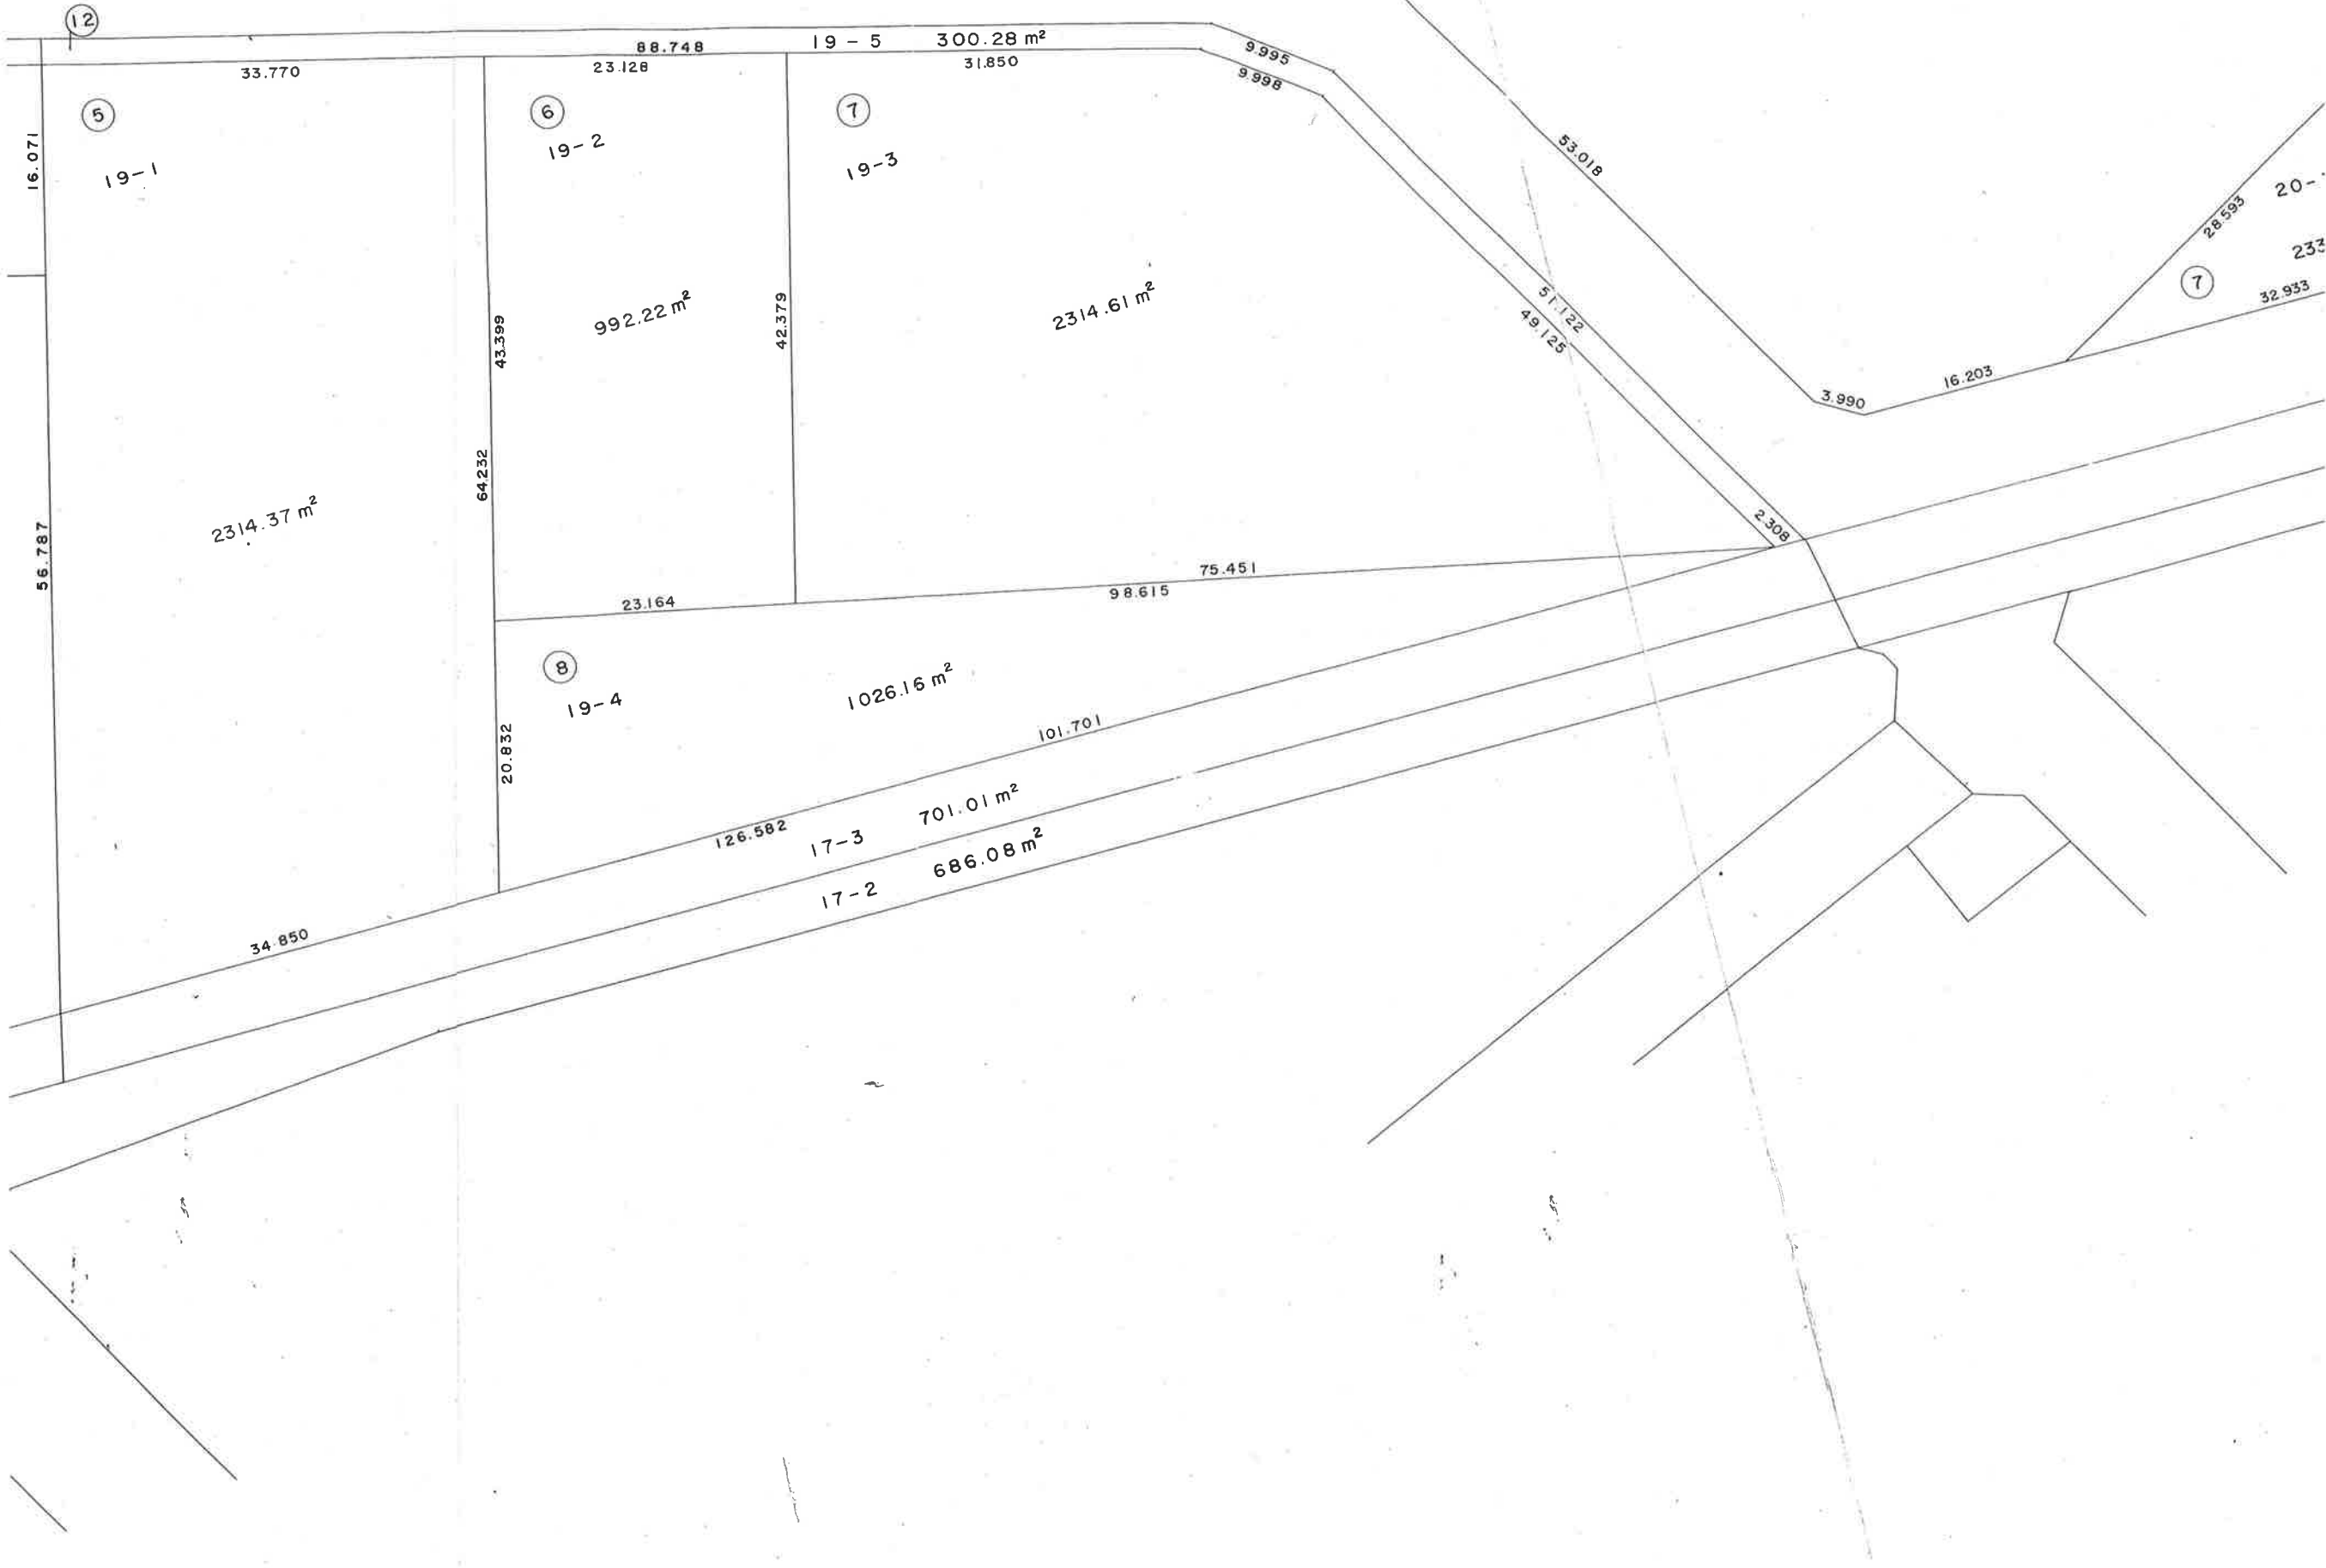

2180.02 m²

11-9

$$\begin{array}{r} 4011 \\ 0.866 \overline{) 3.145} \end{array}$$

47.502

3305751

16.392

38.582

22.190


47.959

5949.79 m²


理

no2 ~~+~~



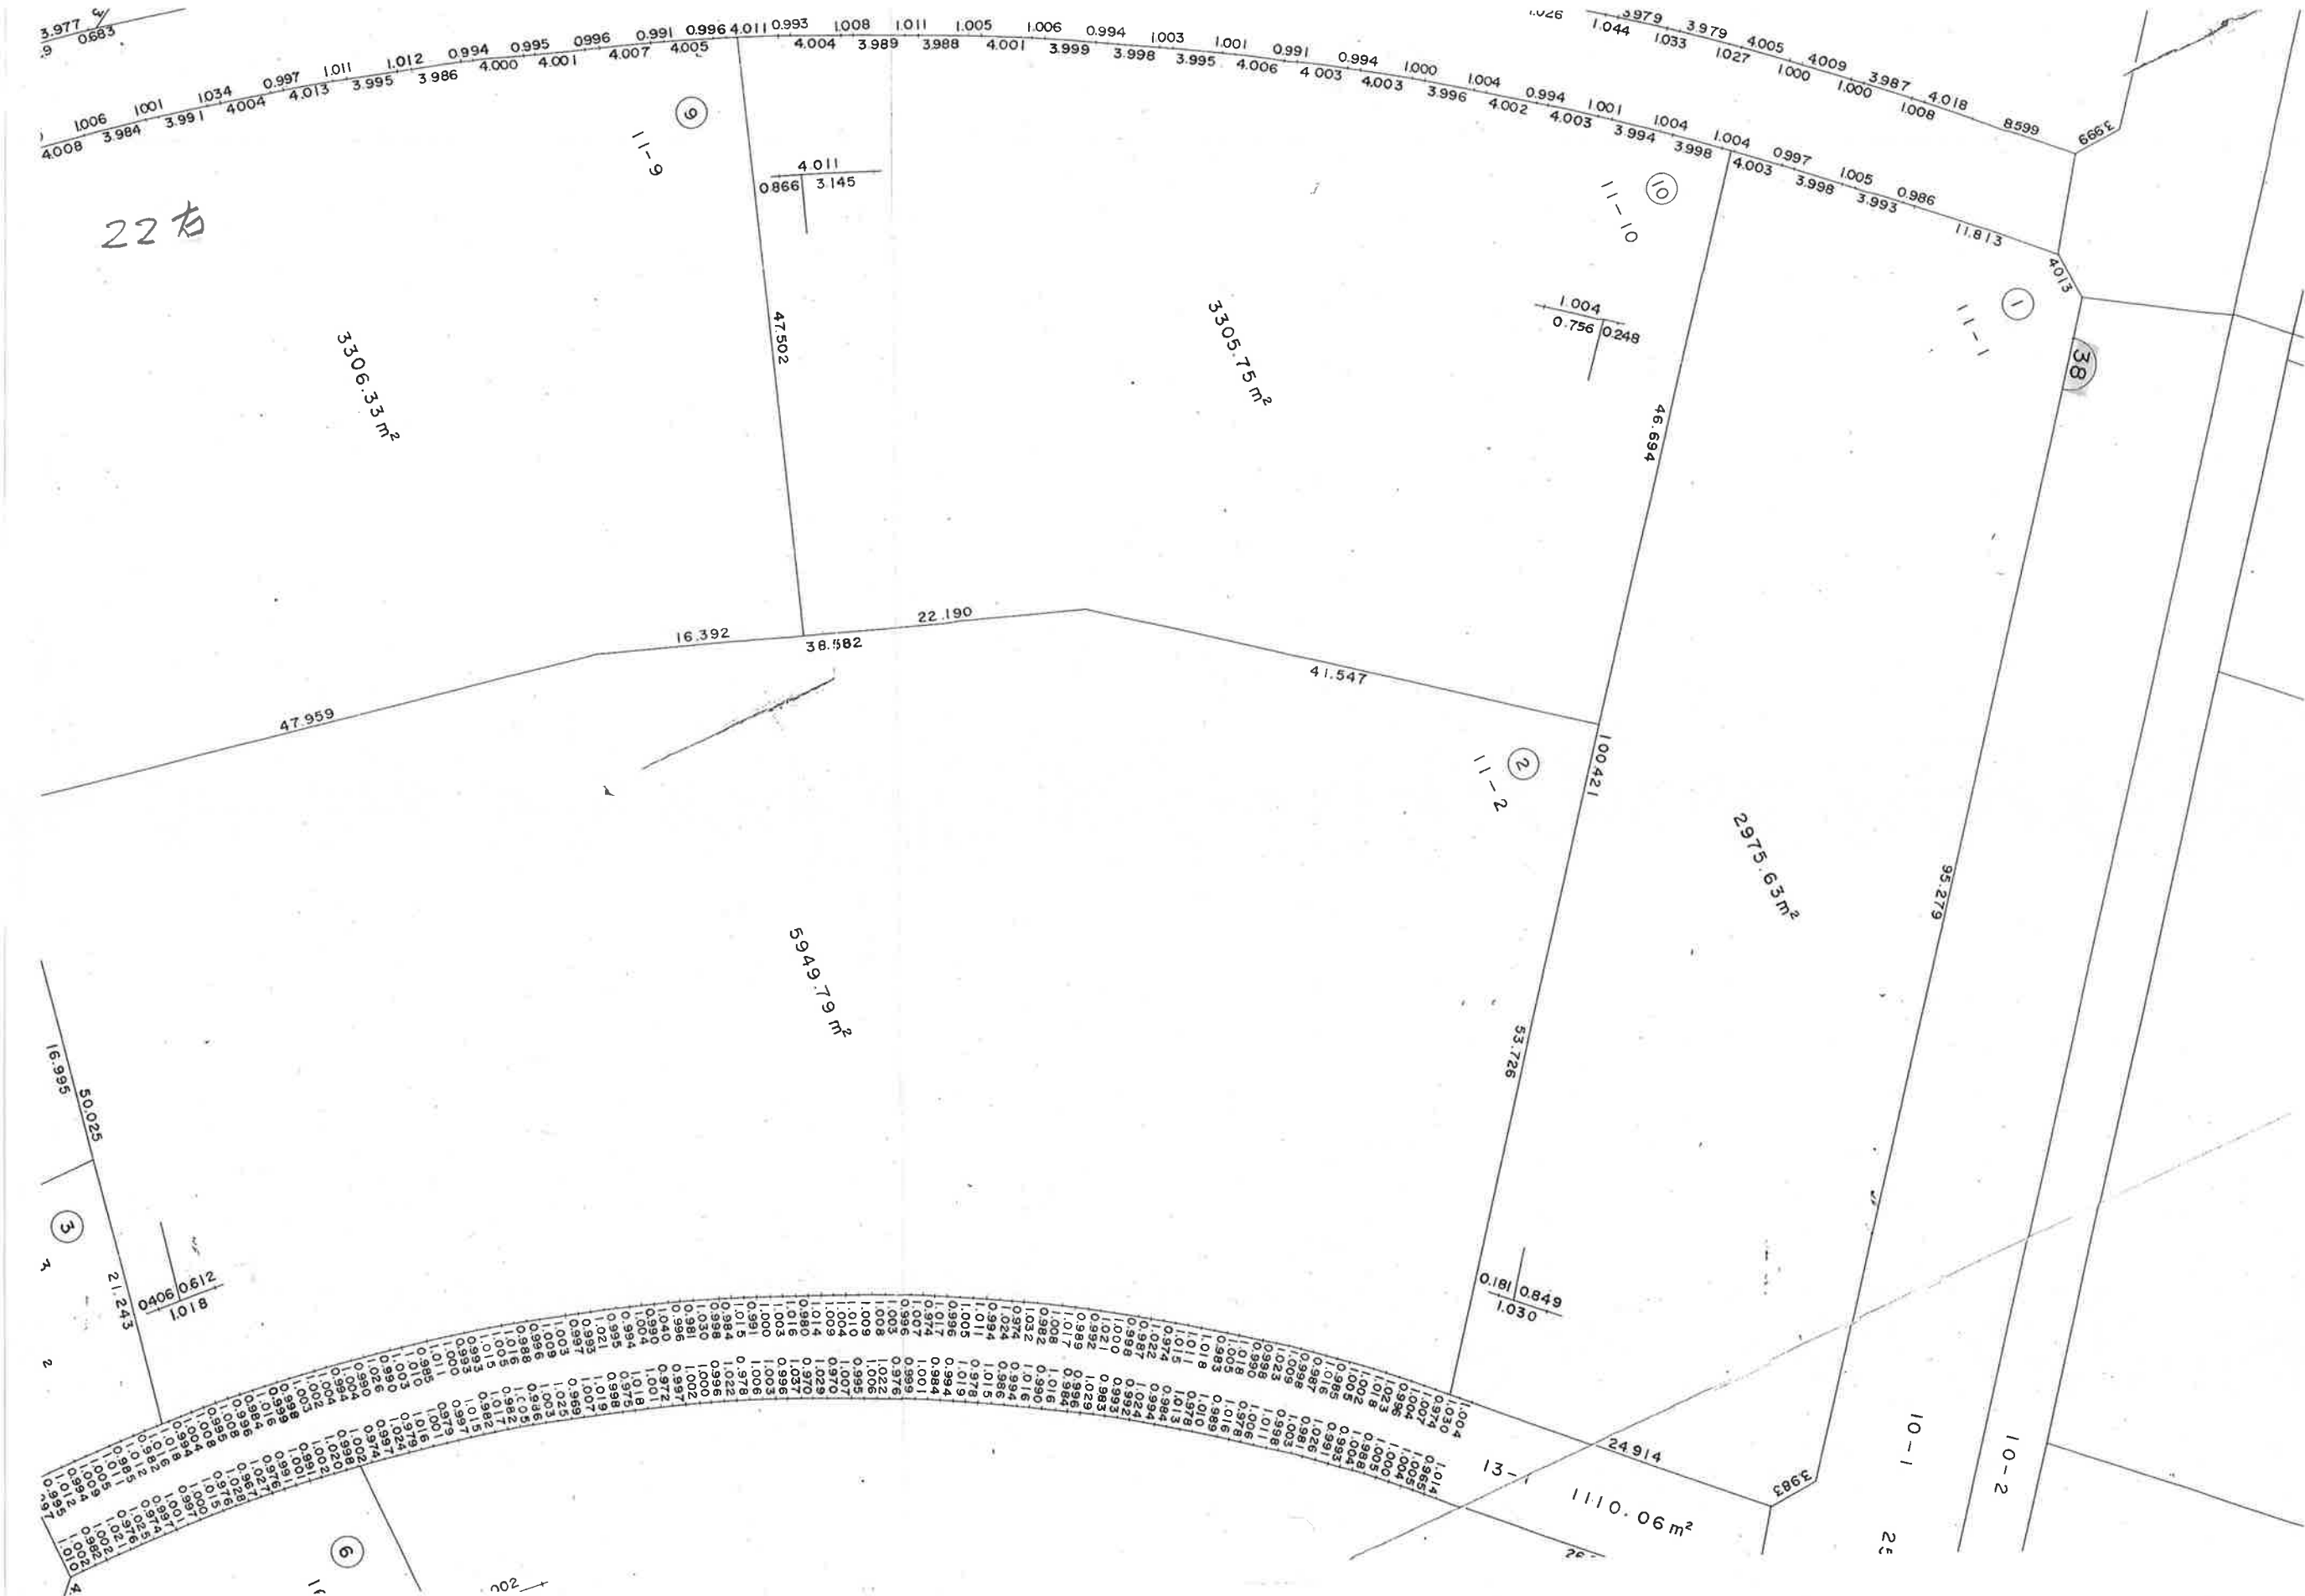

23

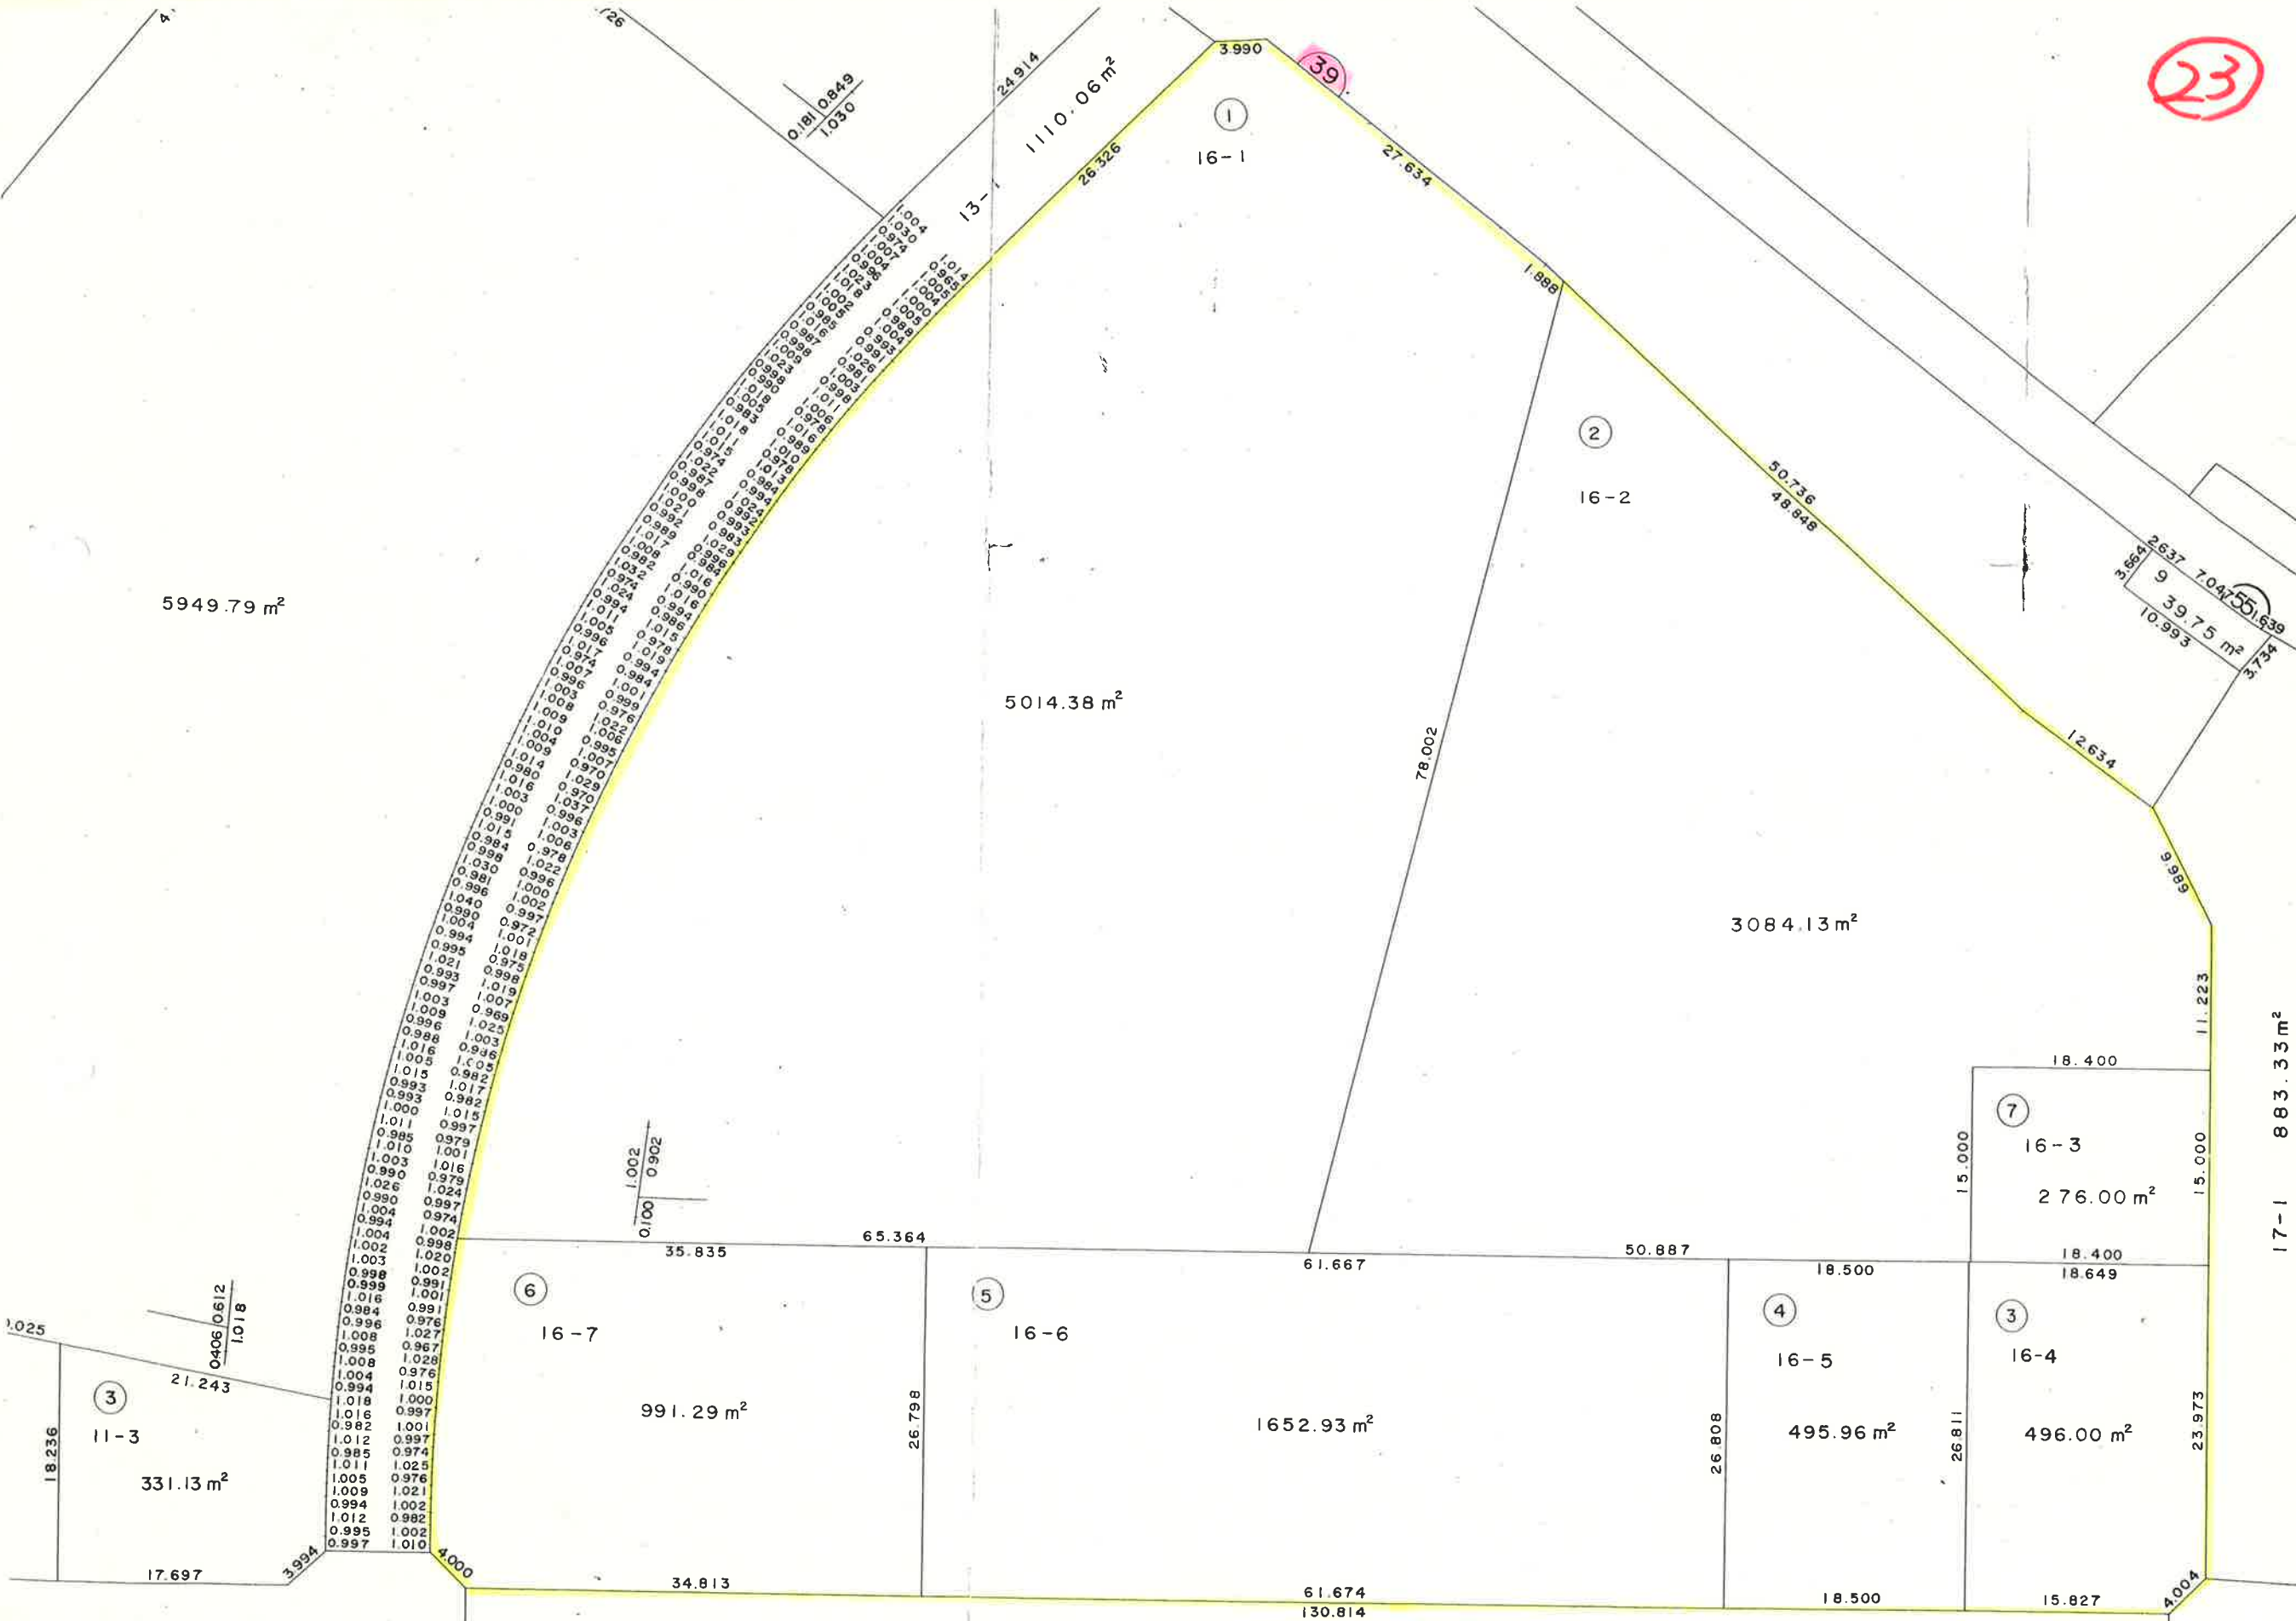







25 左




25 右

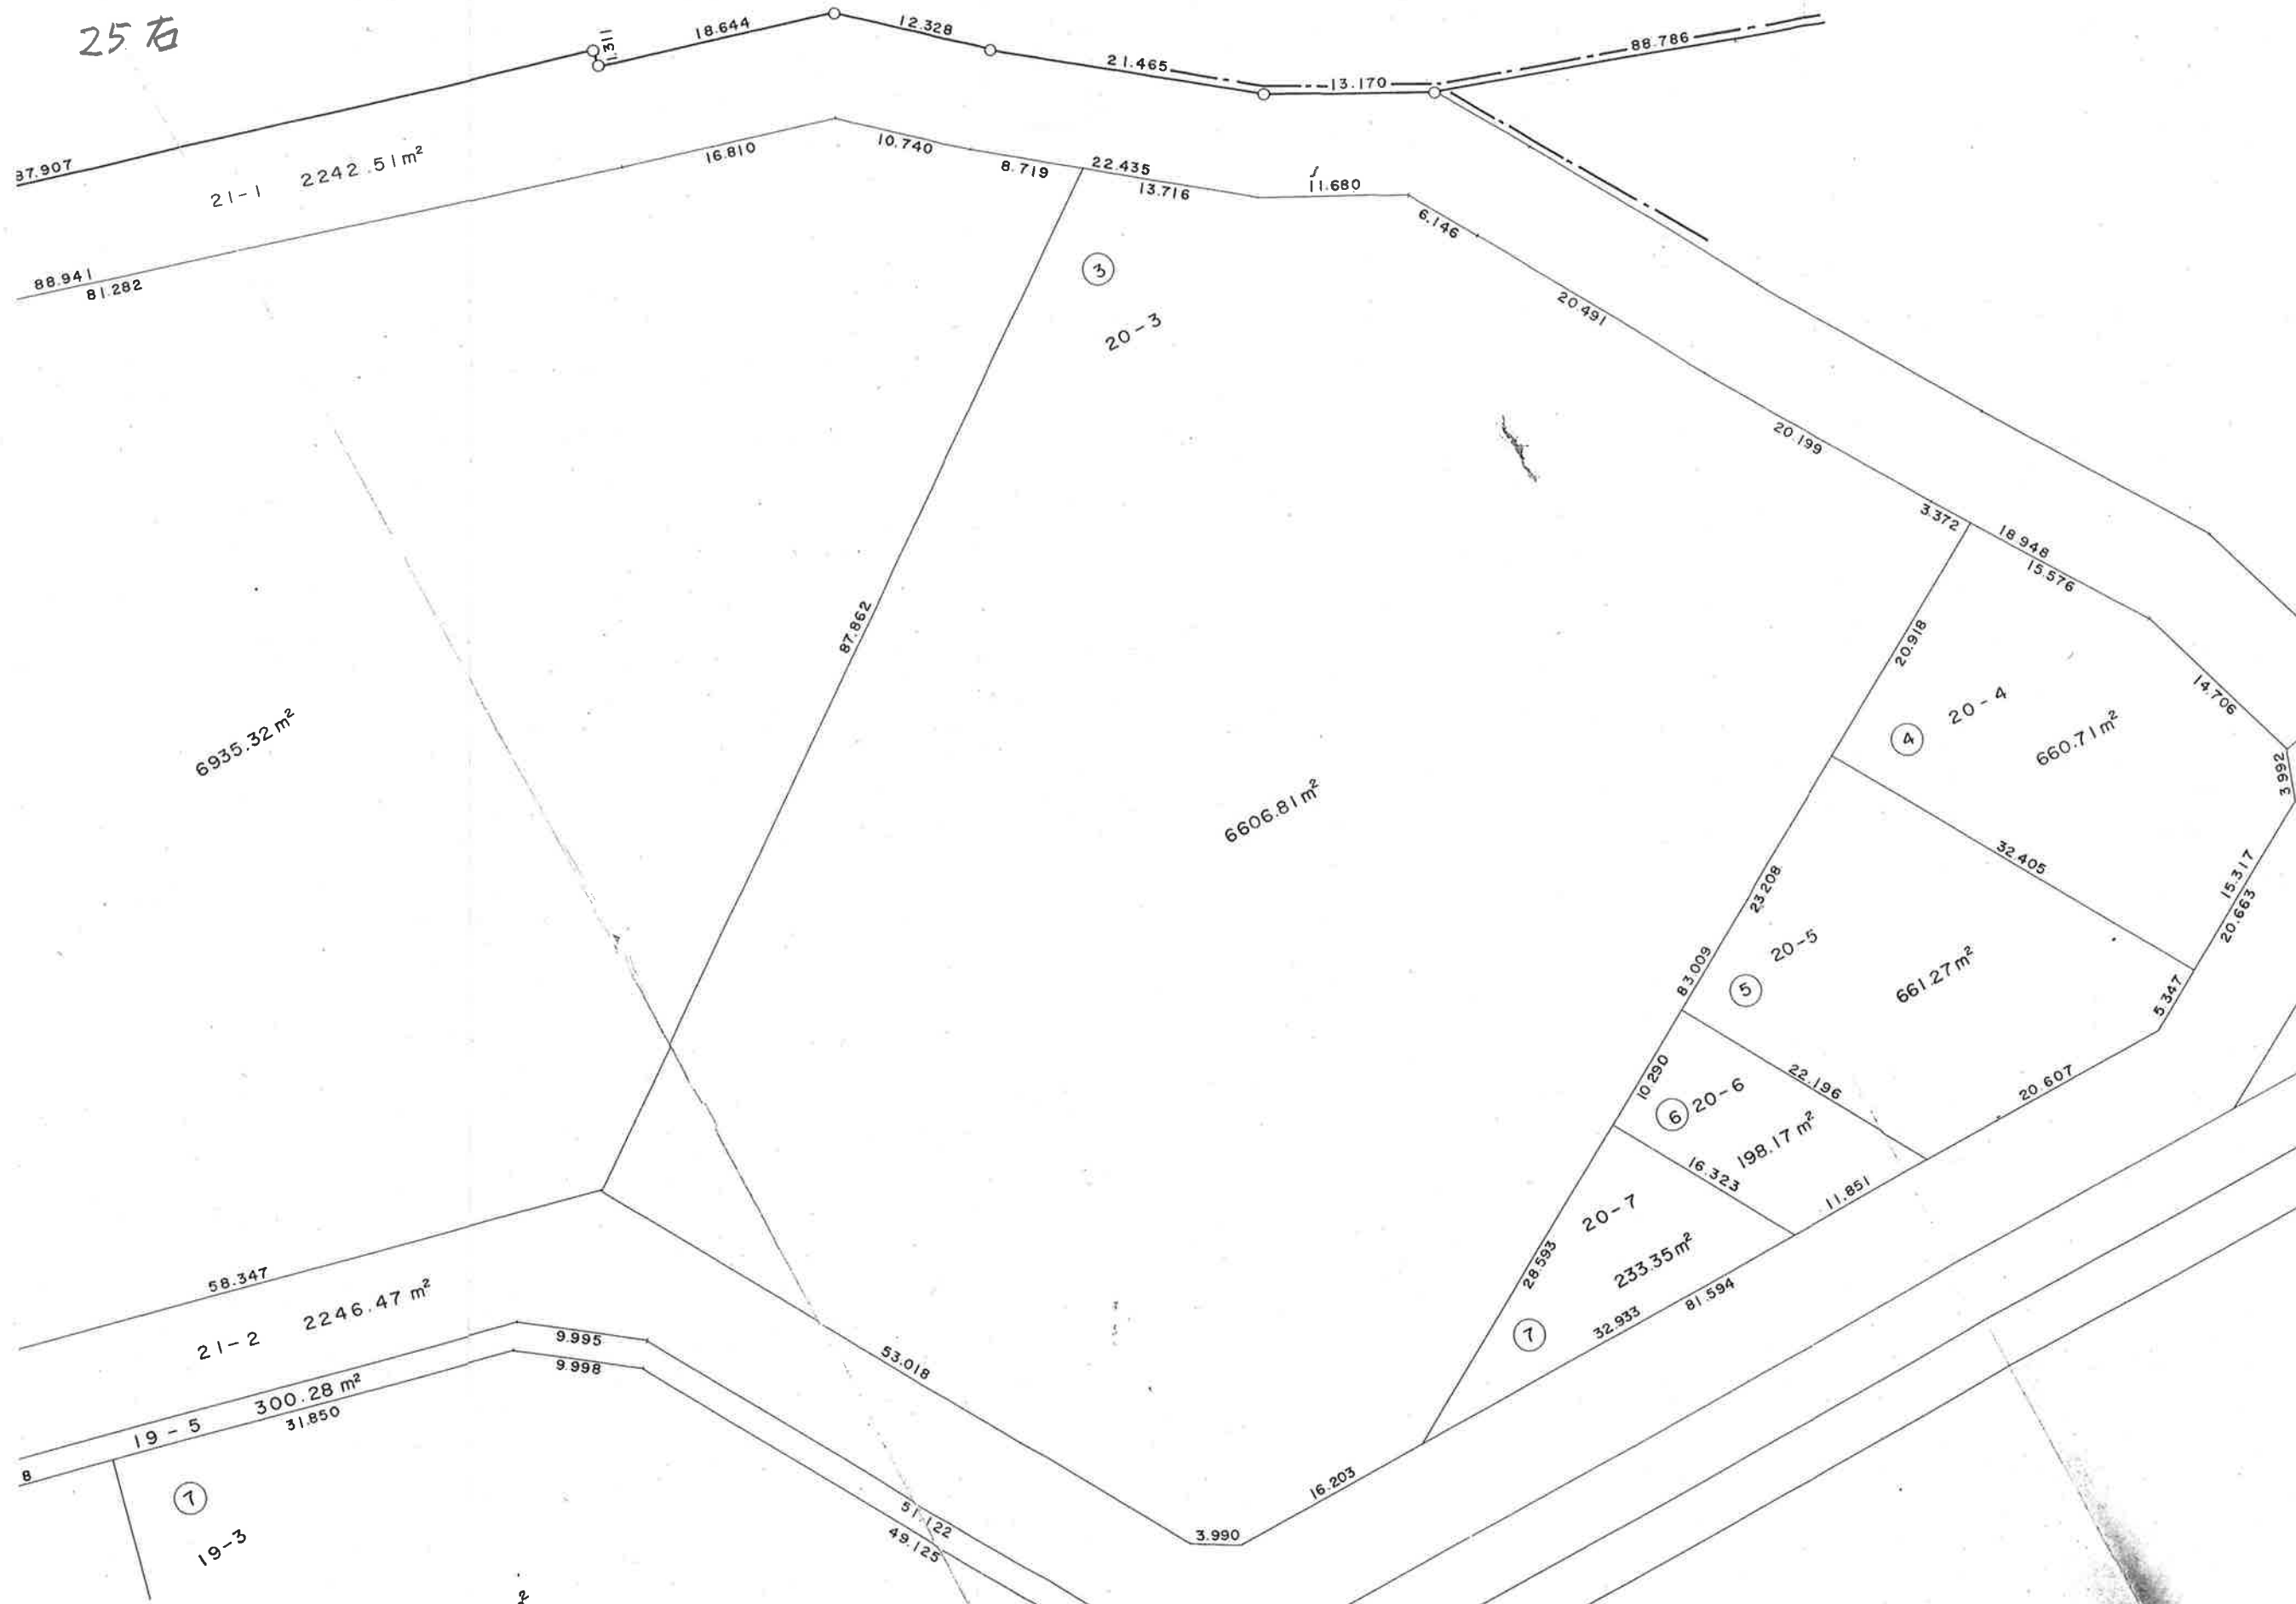

26E

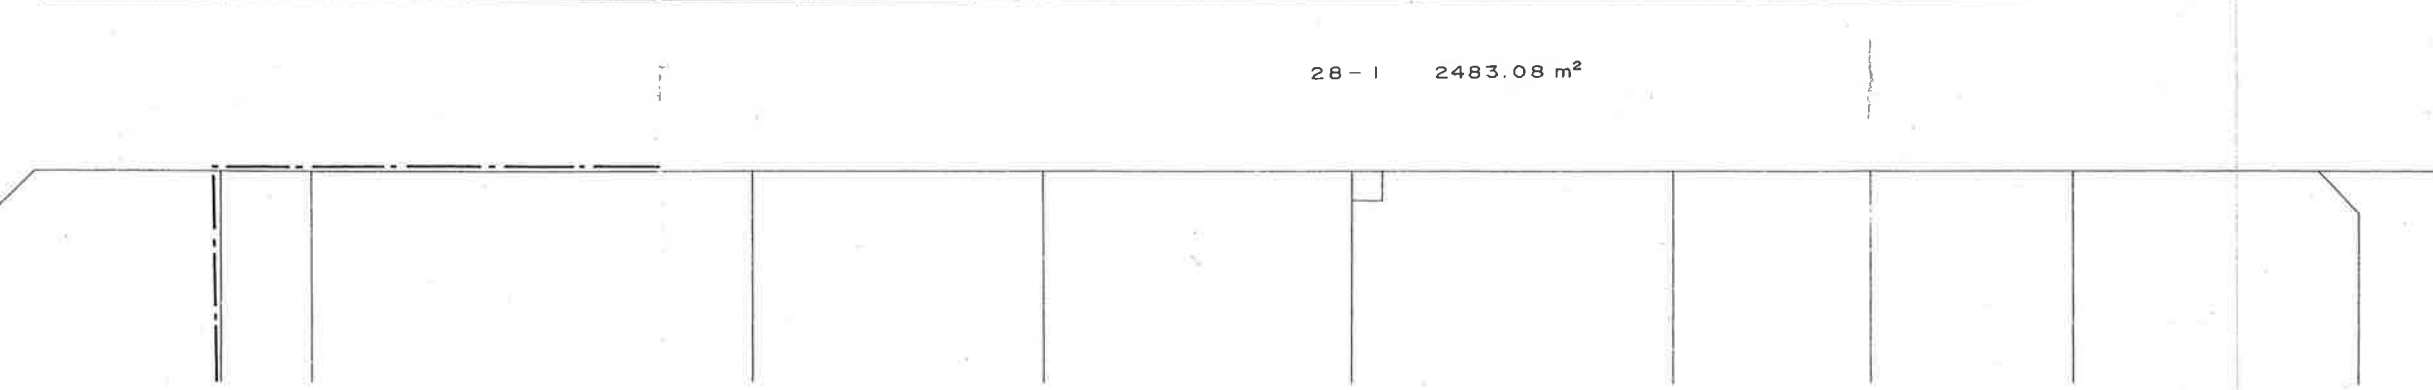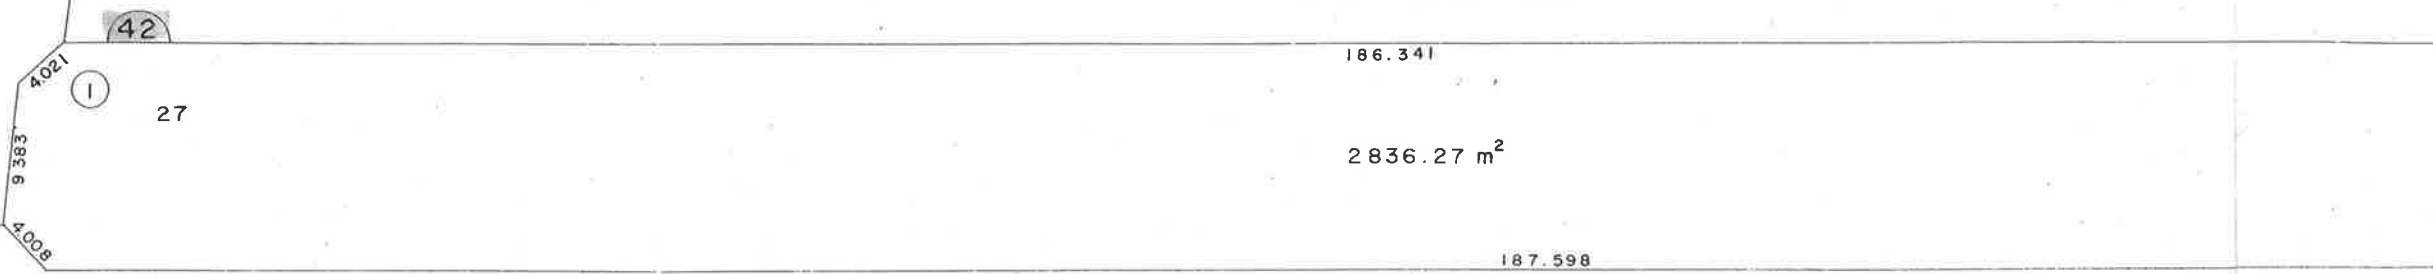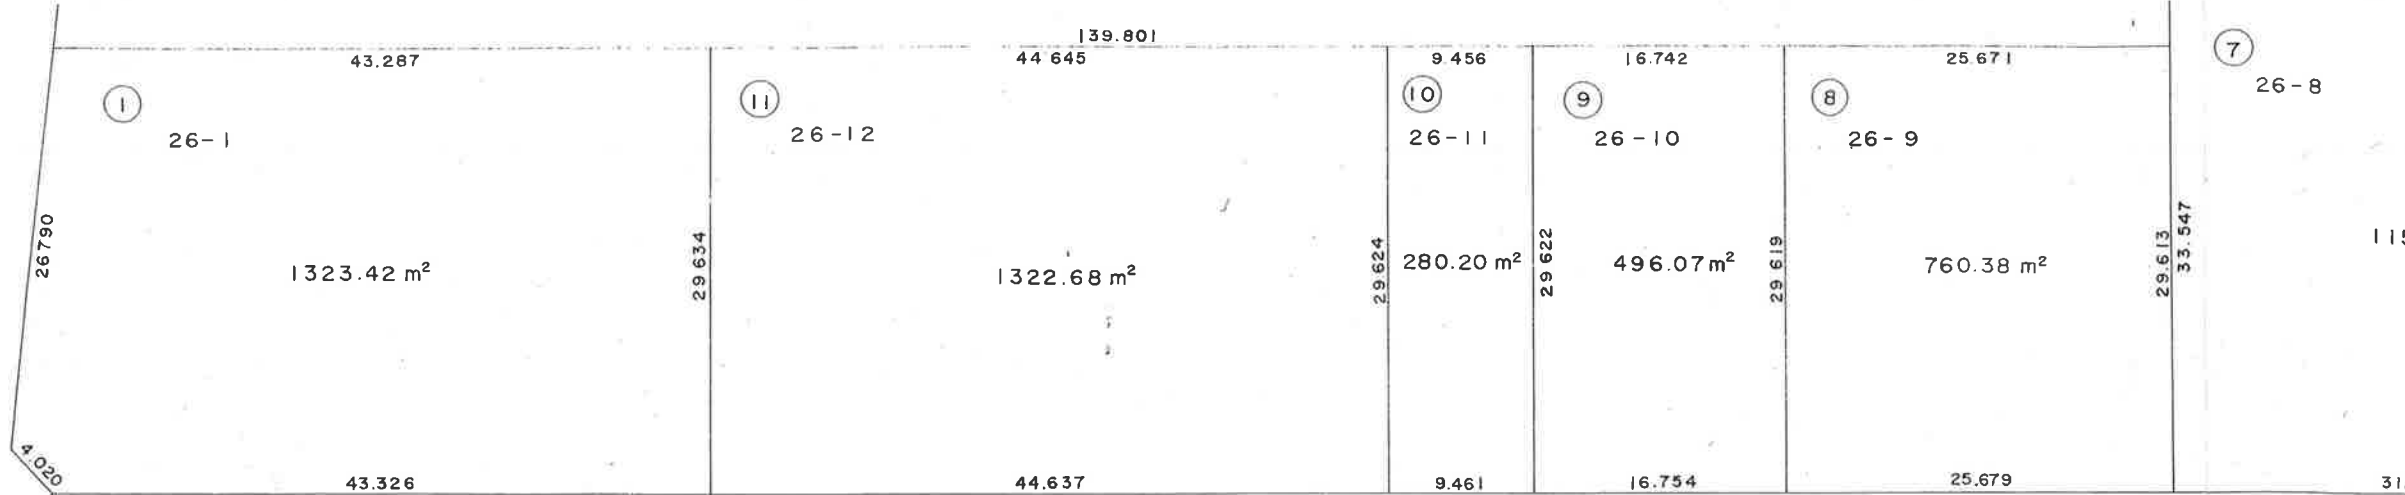

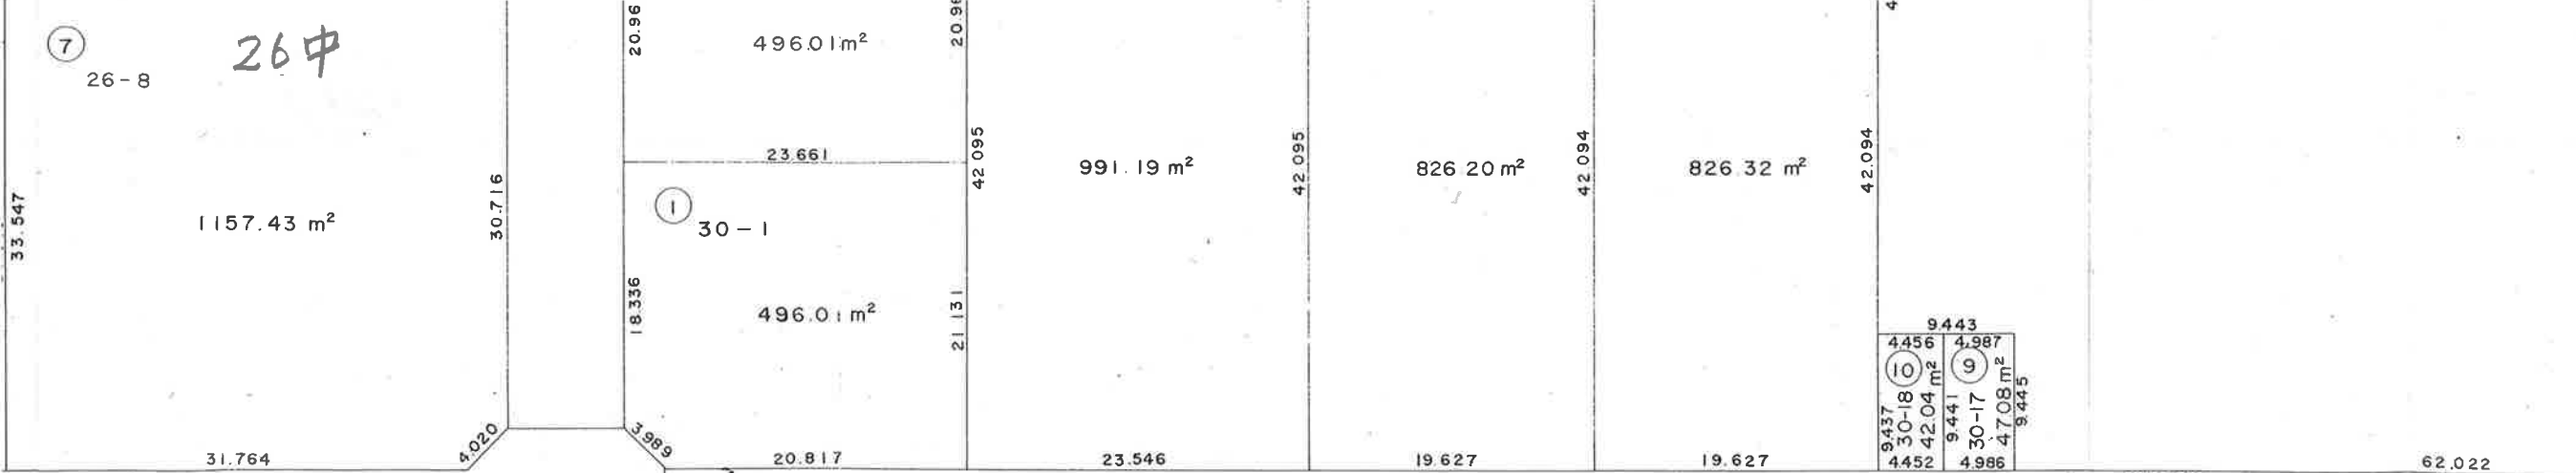

豊野町一丁目

2675

826.32 m²

42.094

9437	4456	9443
30-18	42.04 m ²	4.987
4452	9441	30-17
4.986	47.08 m ²	9445

19.627

206.769

62.022

34.592

8

30 - 15

955.14 m²

34.593

7

30 - 14

927.12 m²

4.011

31.754

24.085

31-2 1654.65 m²

206.759

3133.76 m²

206.732

31-1 2767.50 m²

53

36

148.75 m²

12.160

4.003

3425

16.939


14.118


9.983

2.985

33.708


60.229

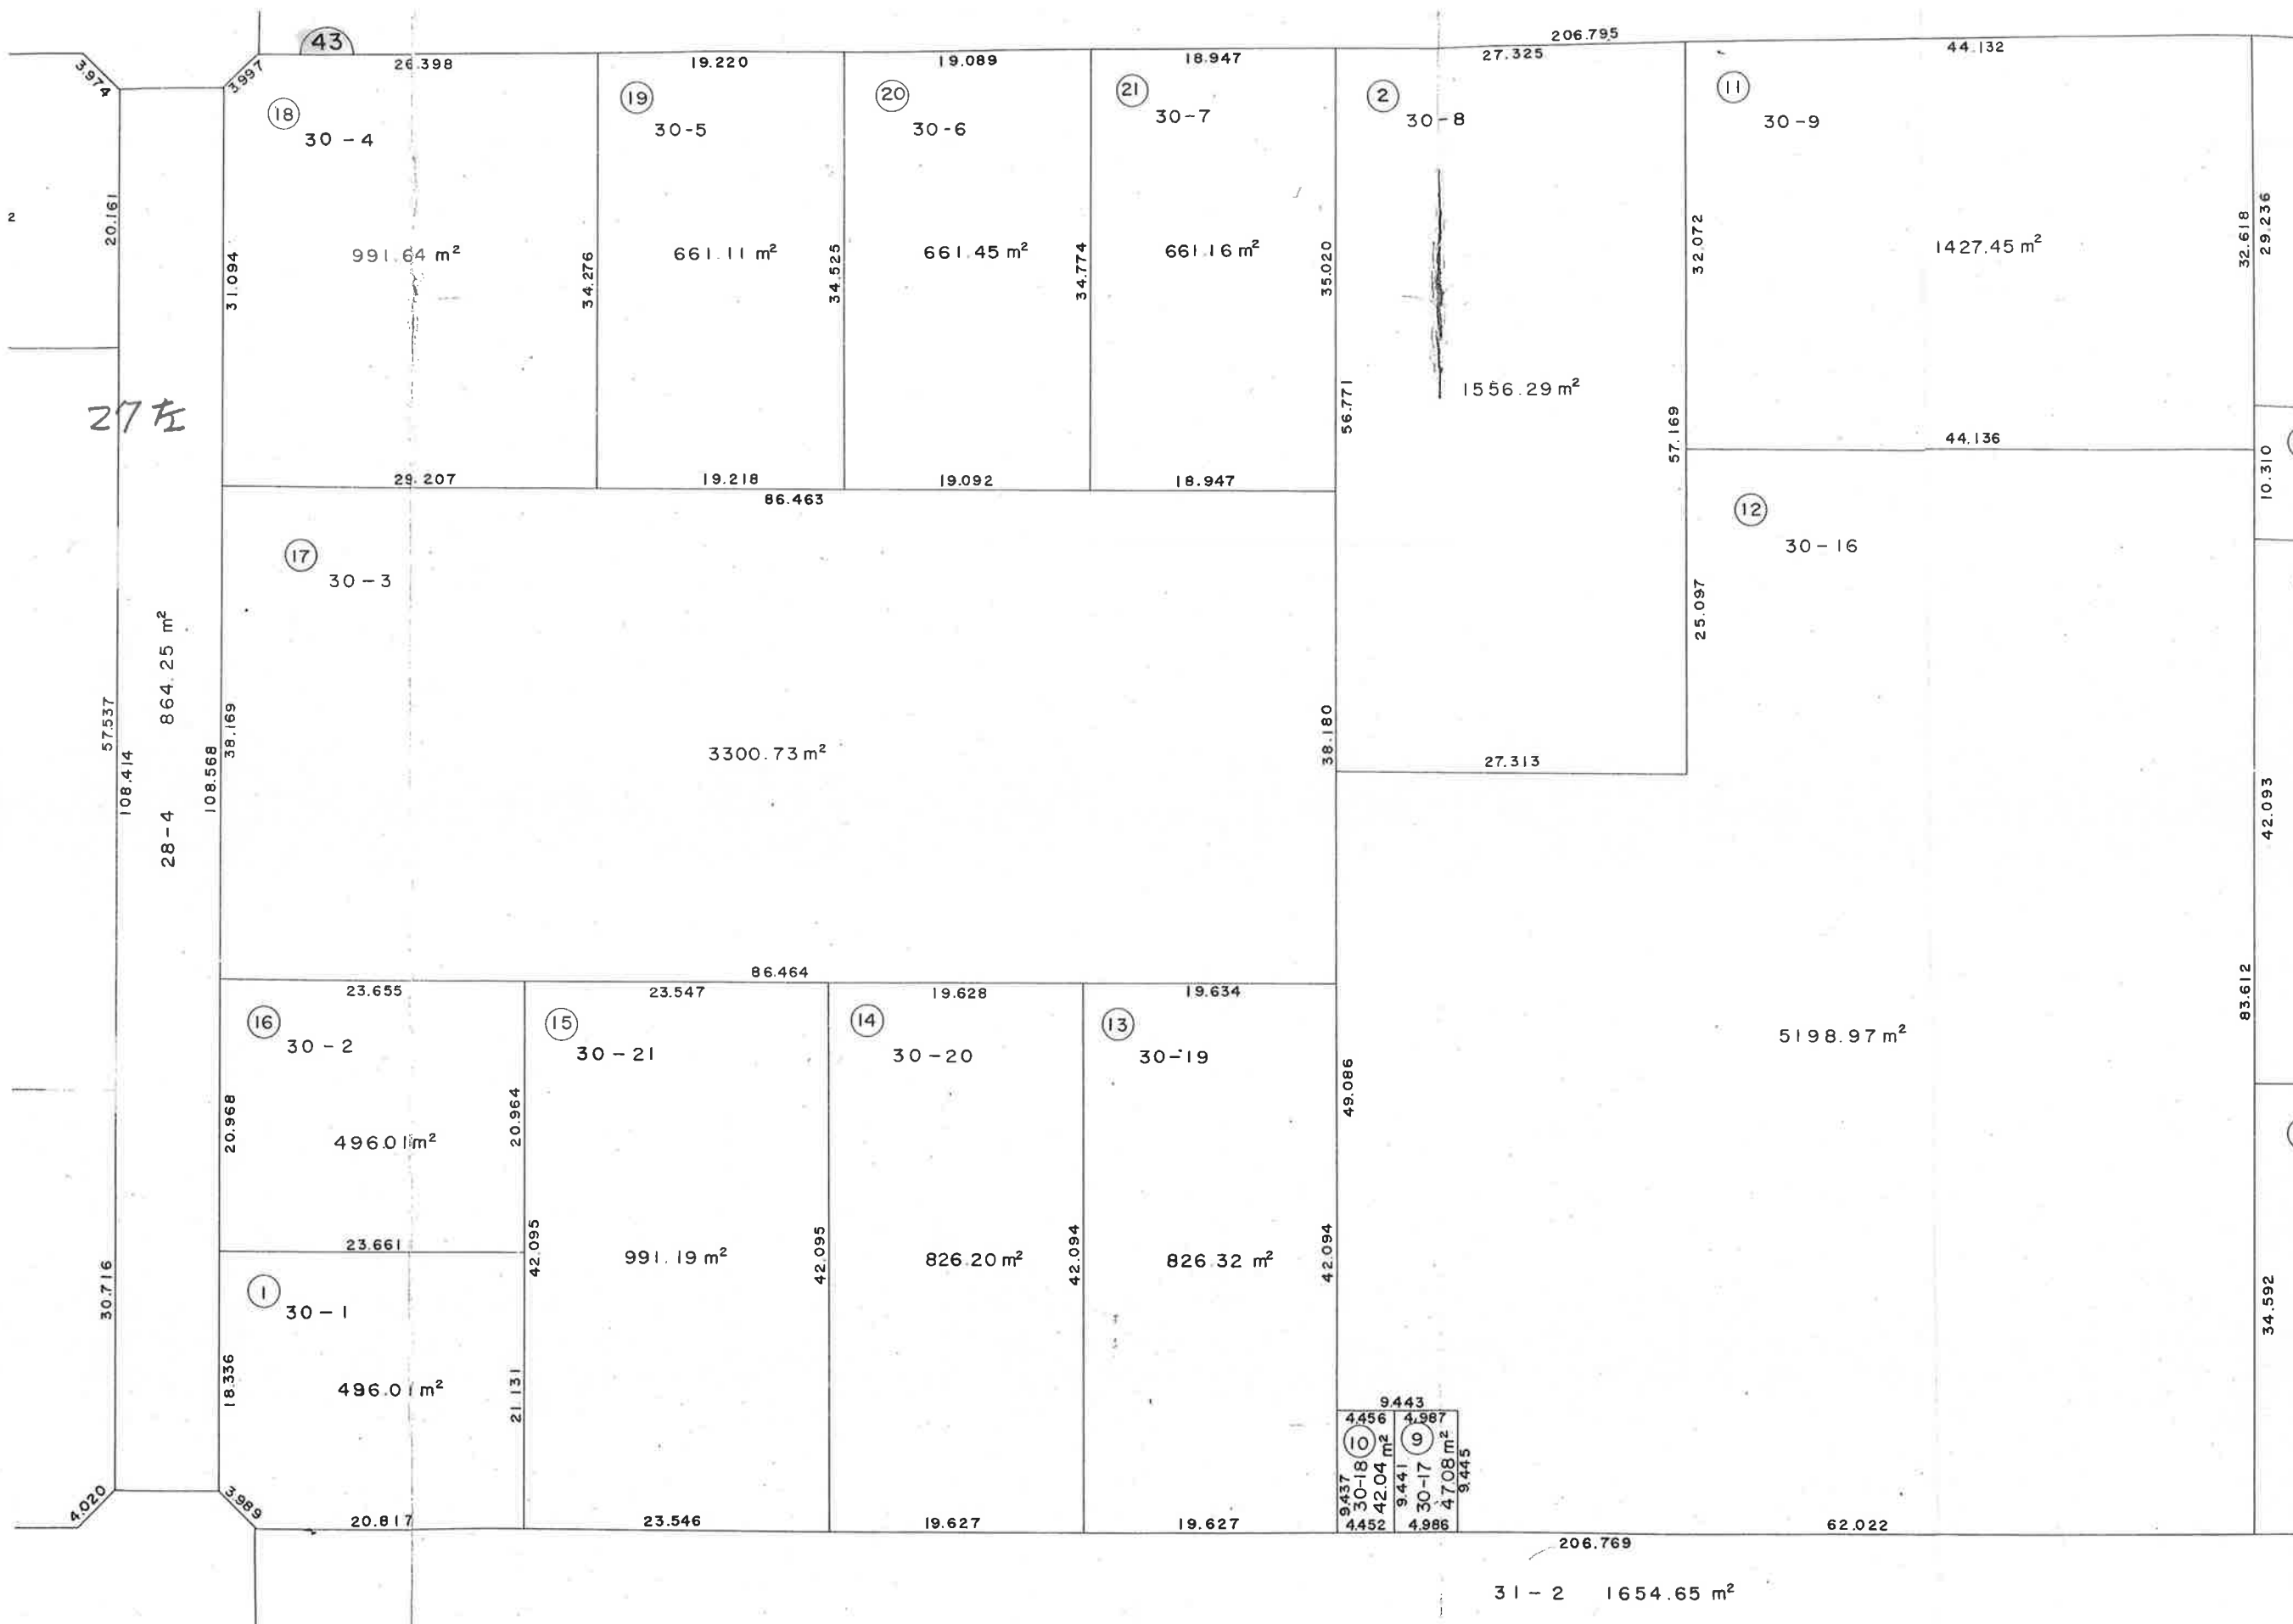


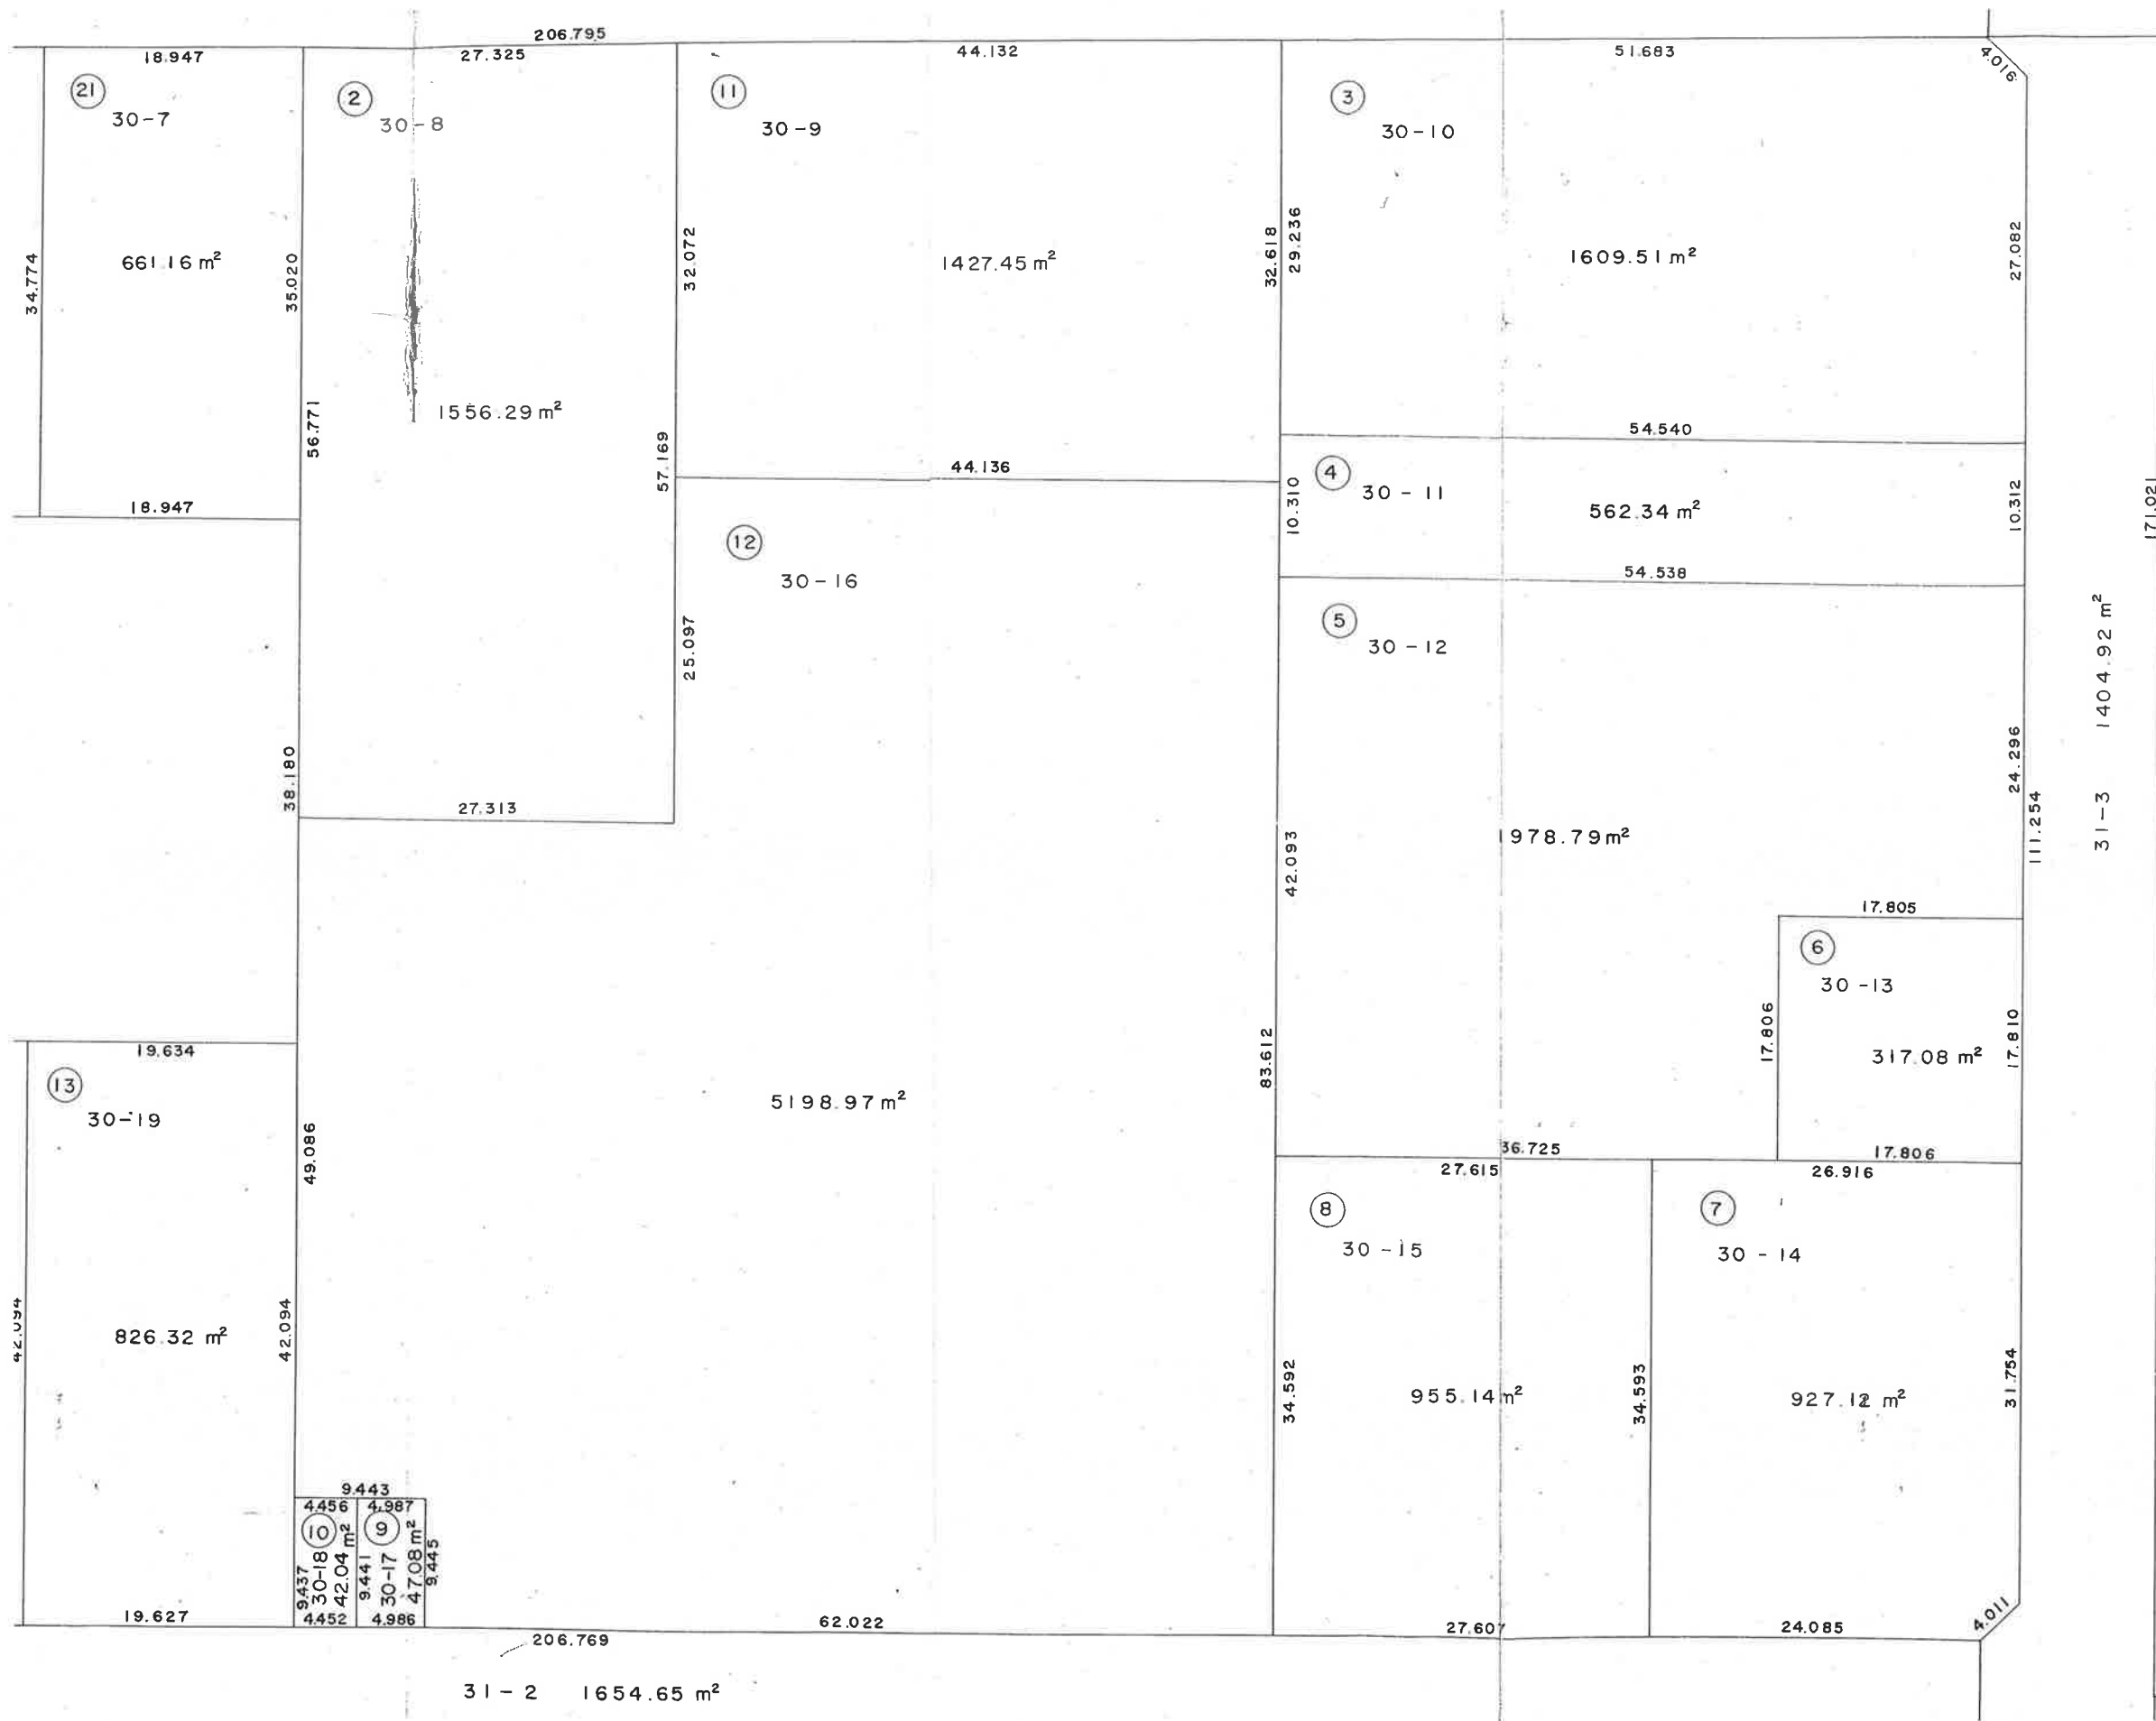

27右

28左

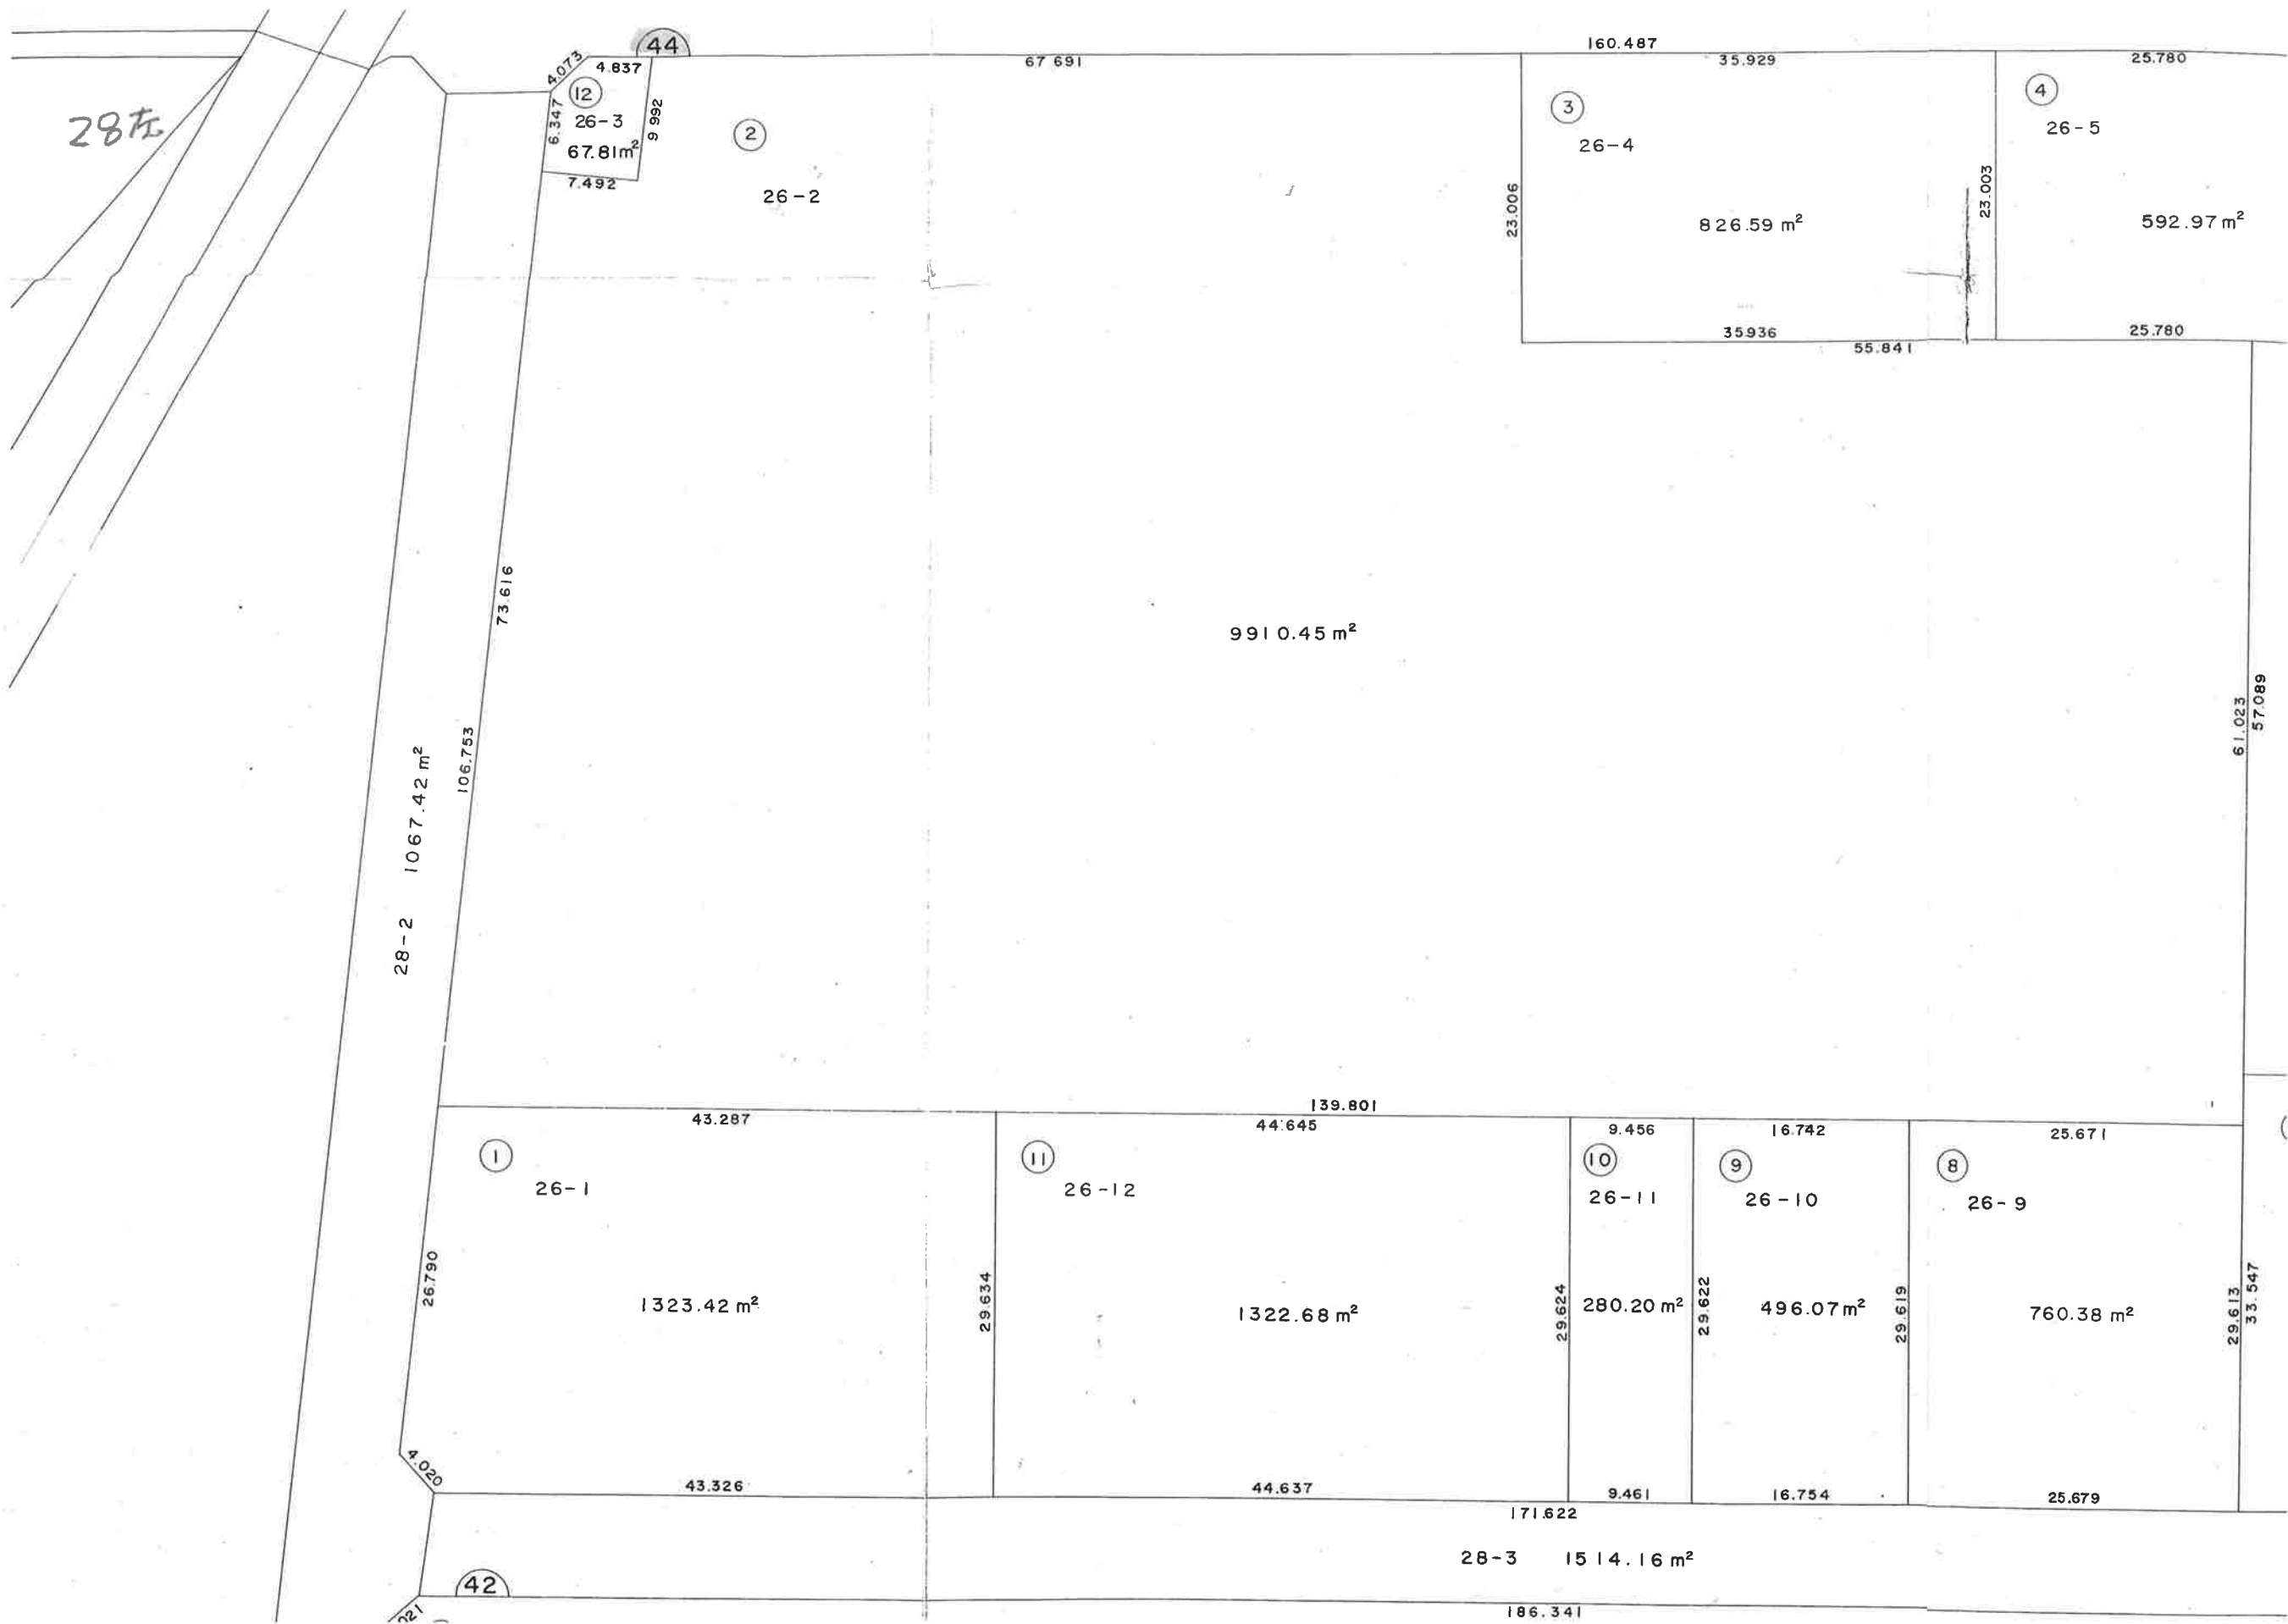

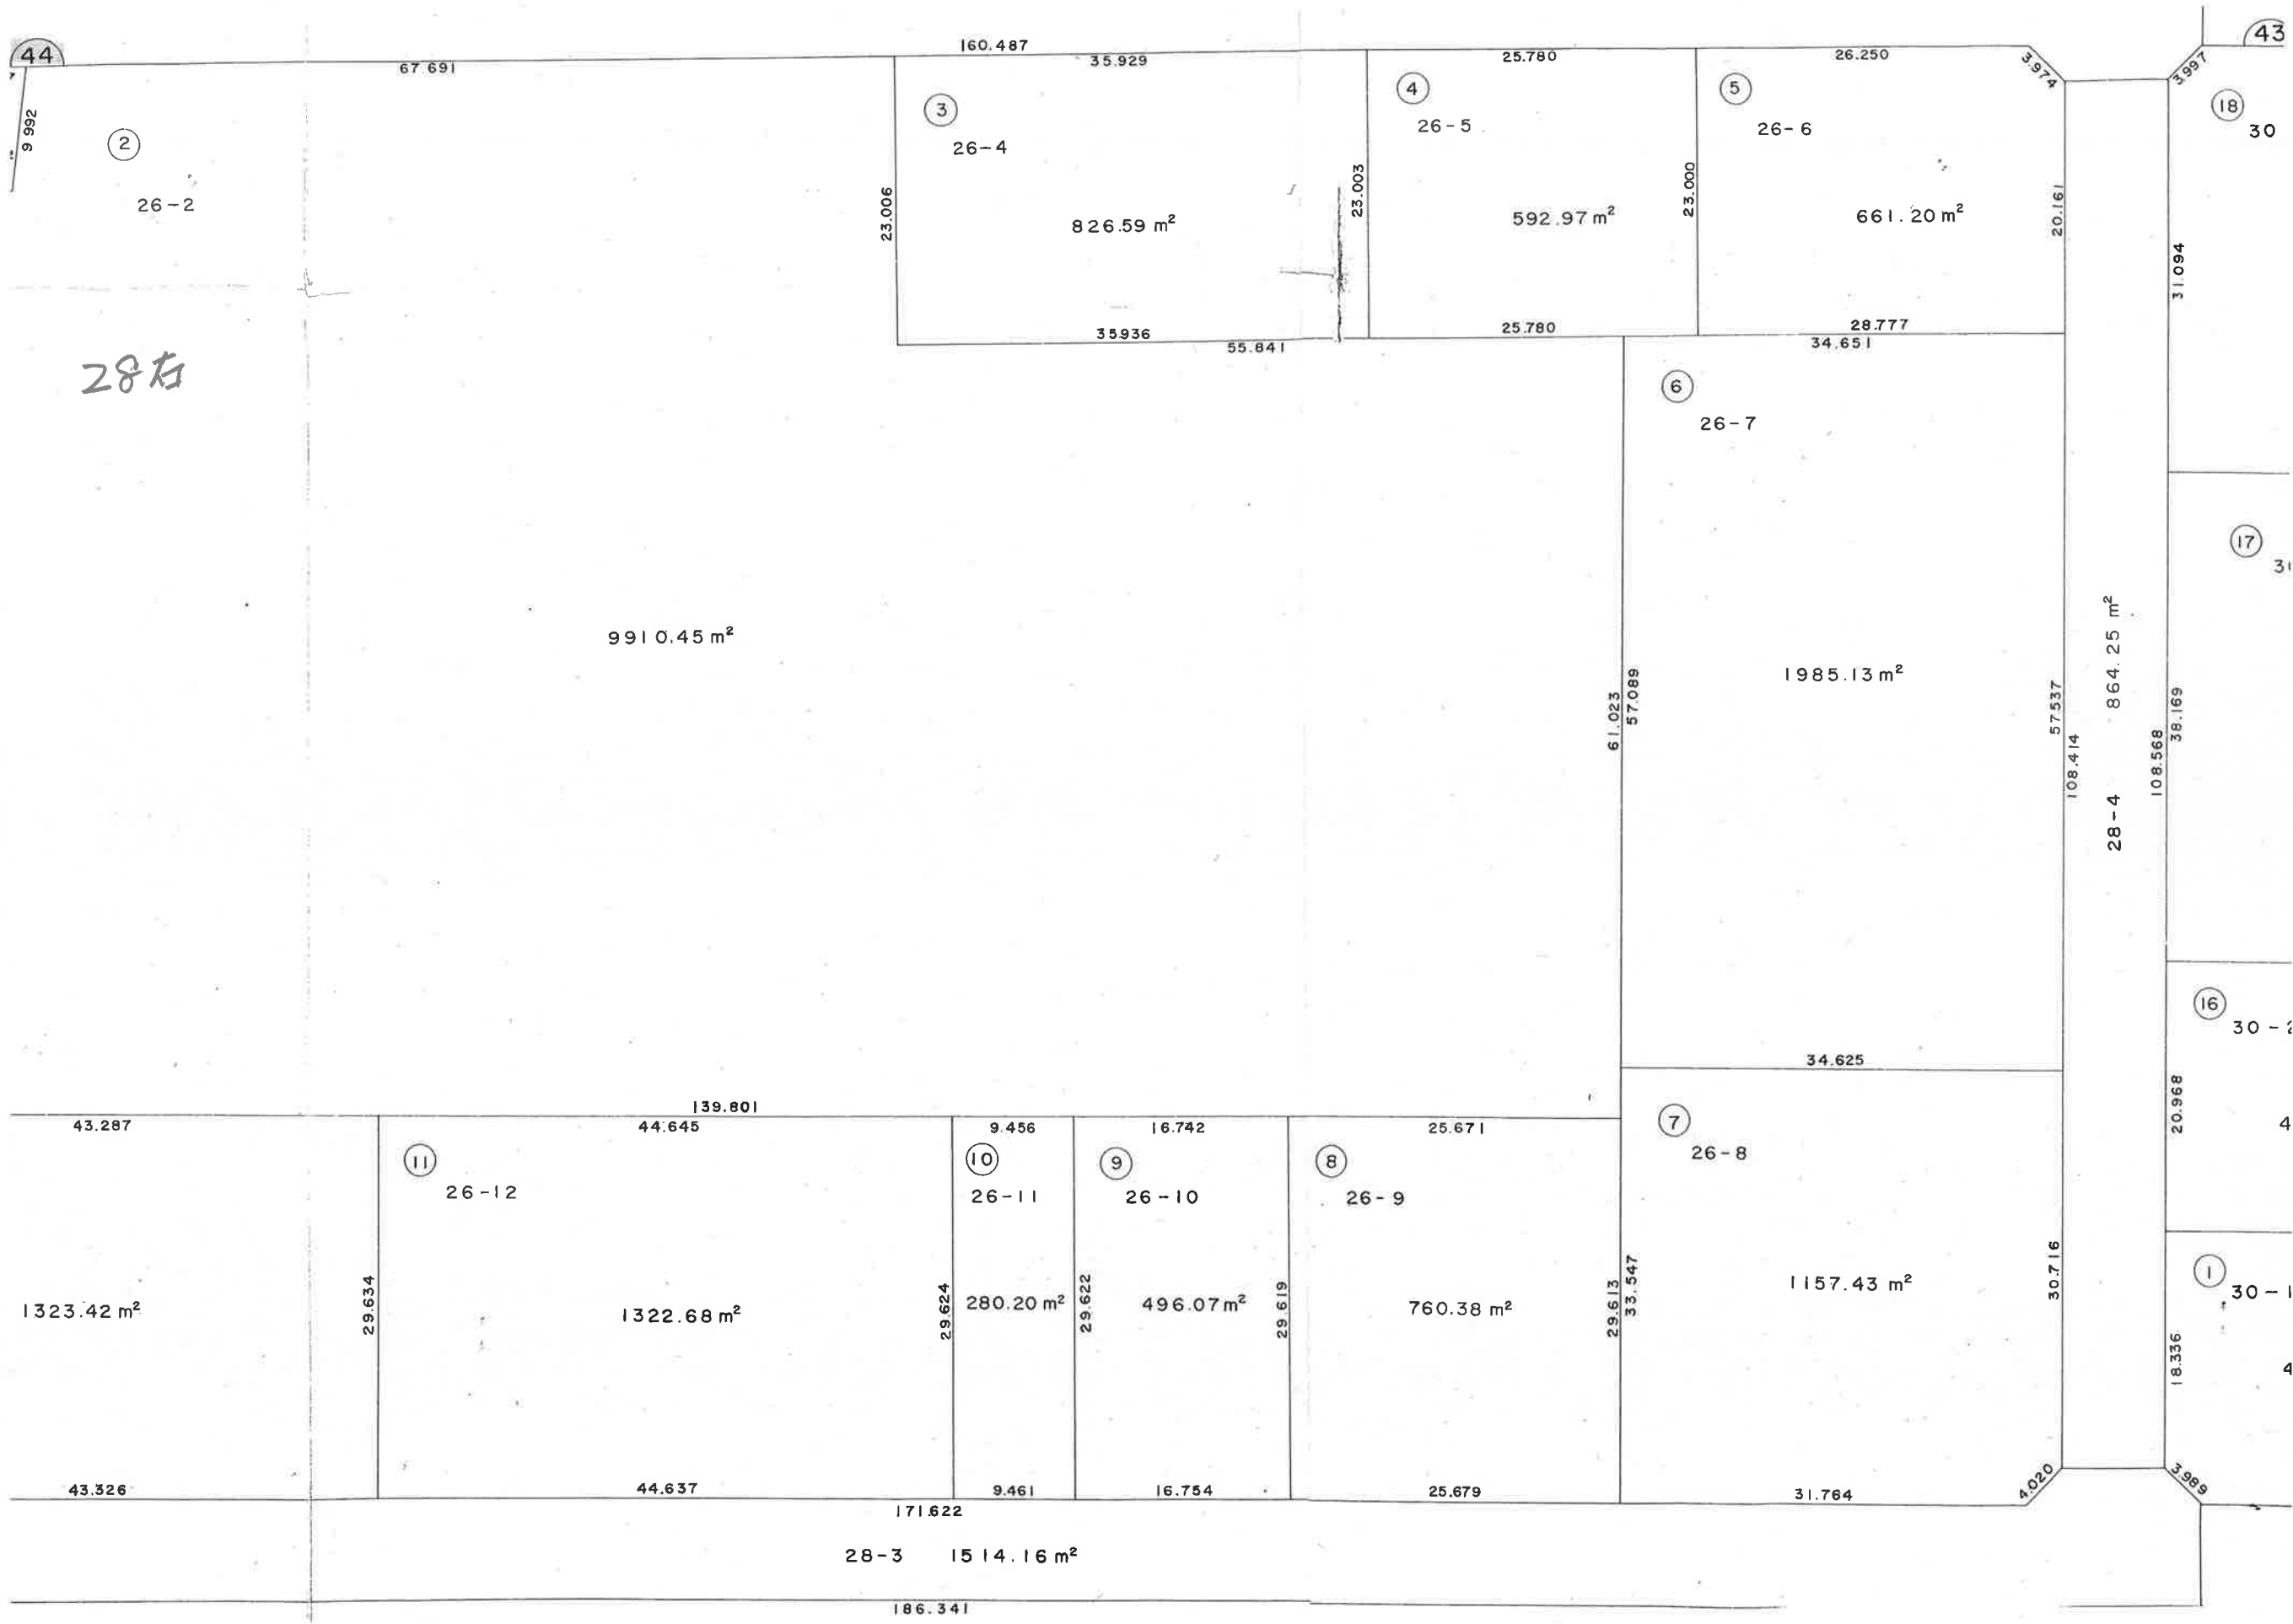

31-3

1404.92 m²

171.021

12.160

400.3425

148.75 m²

1
36

53

14.118

9.983

2.995

60.229

33.708

19.155

19.010

26.026

26.319

10.189

8.352

5.051

3.888

4.465

12.189

5.966

11.909

4.406

0.939

12.801

4.504

9.1

11.632

5.434

5.462

5.879

9.192

10.939

29 T_E

33-2 1562.68 m²

30.054

39.087



9.981


20.024
11.456
45


34

29右


10970.77 m²

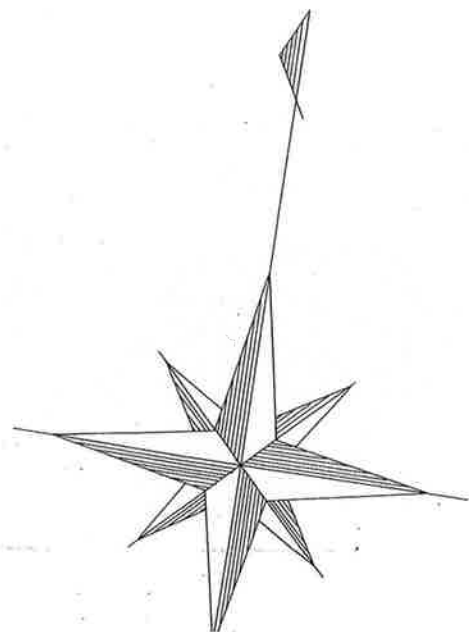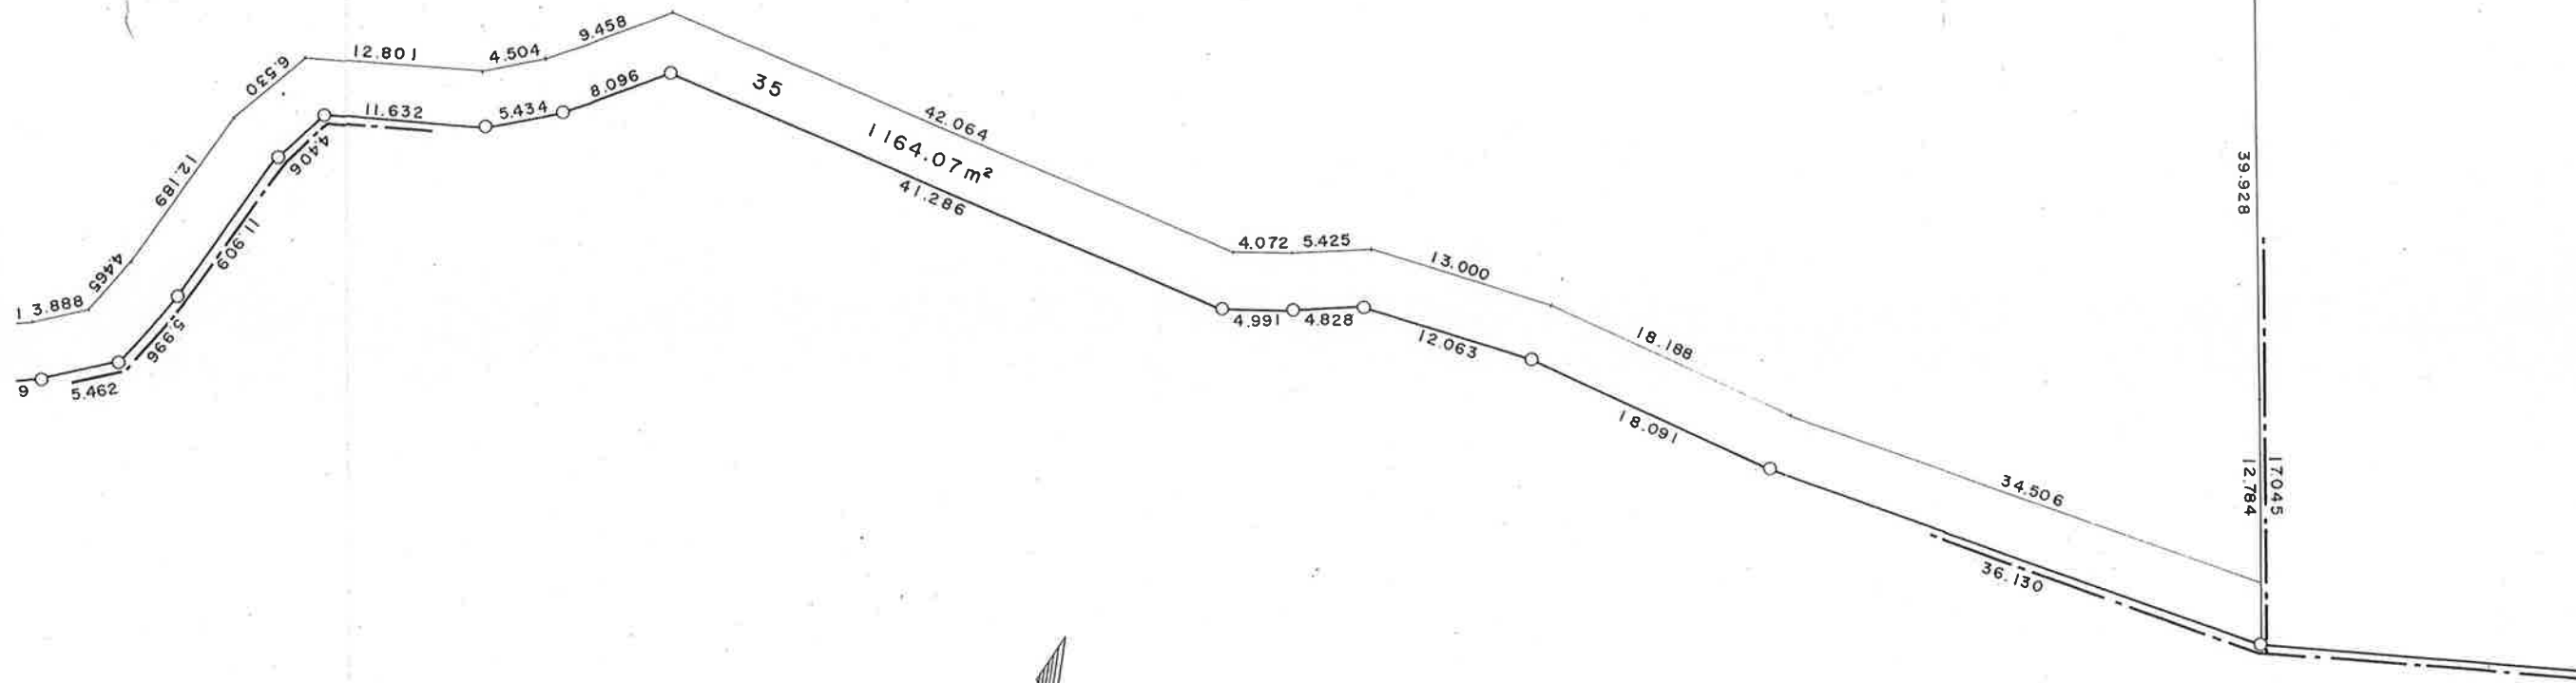

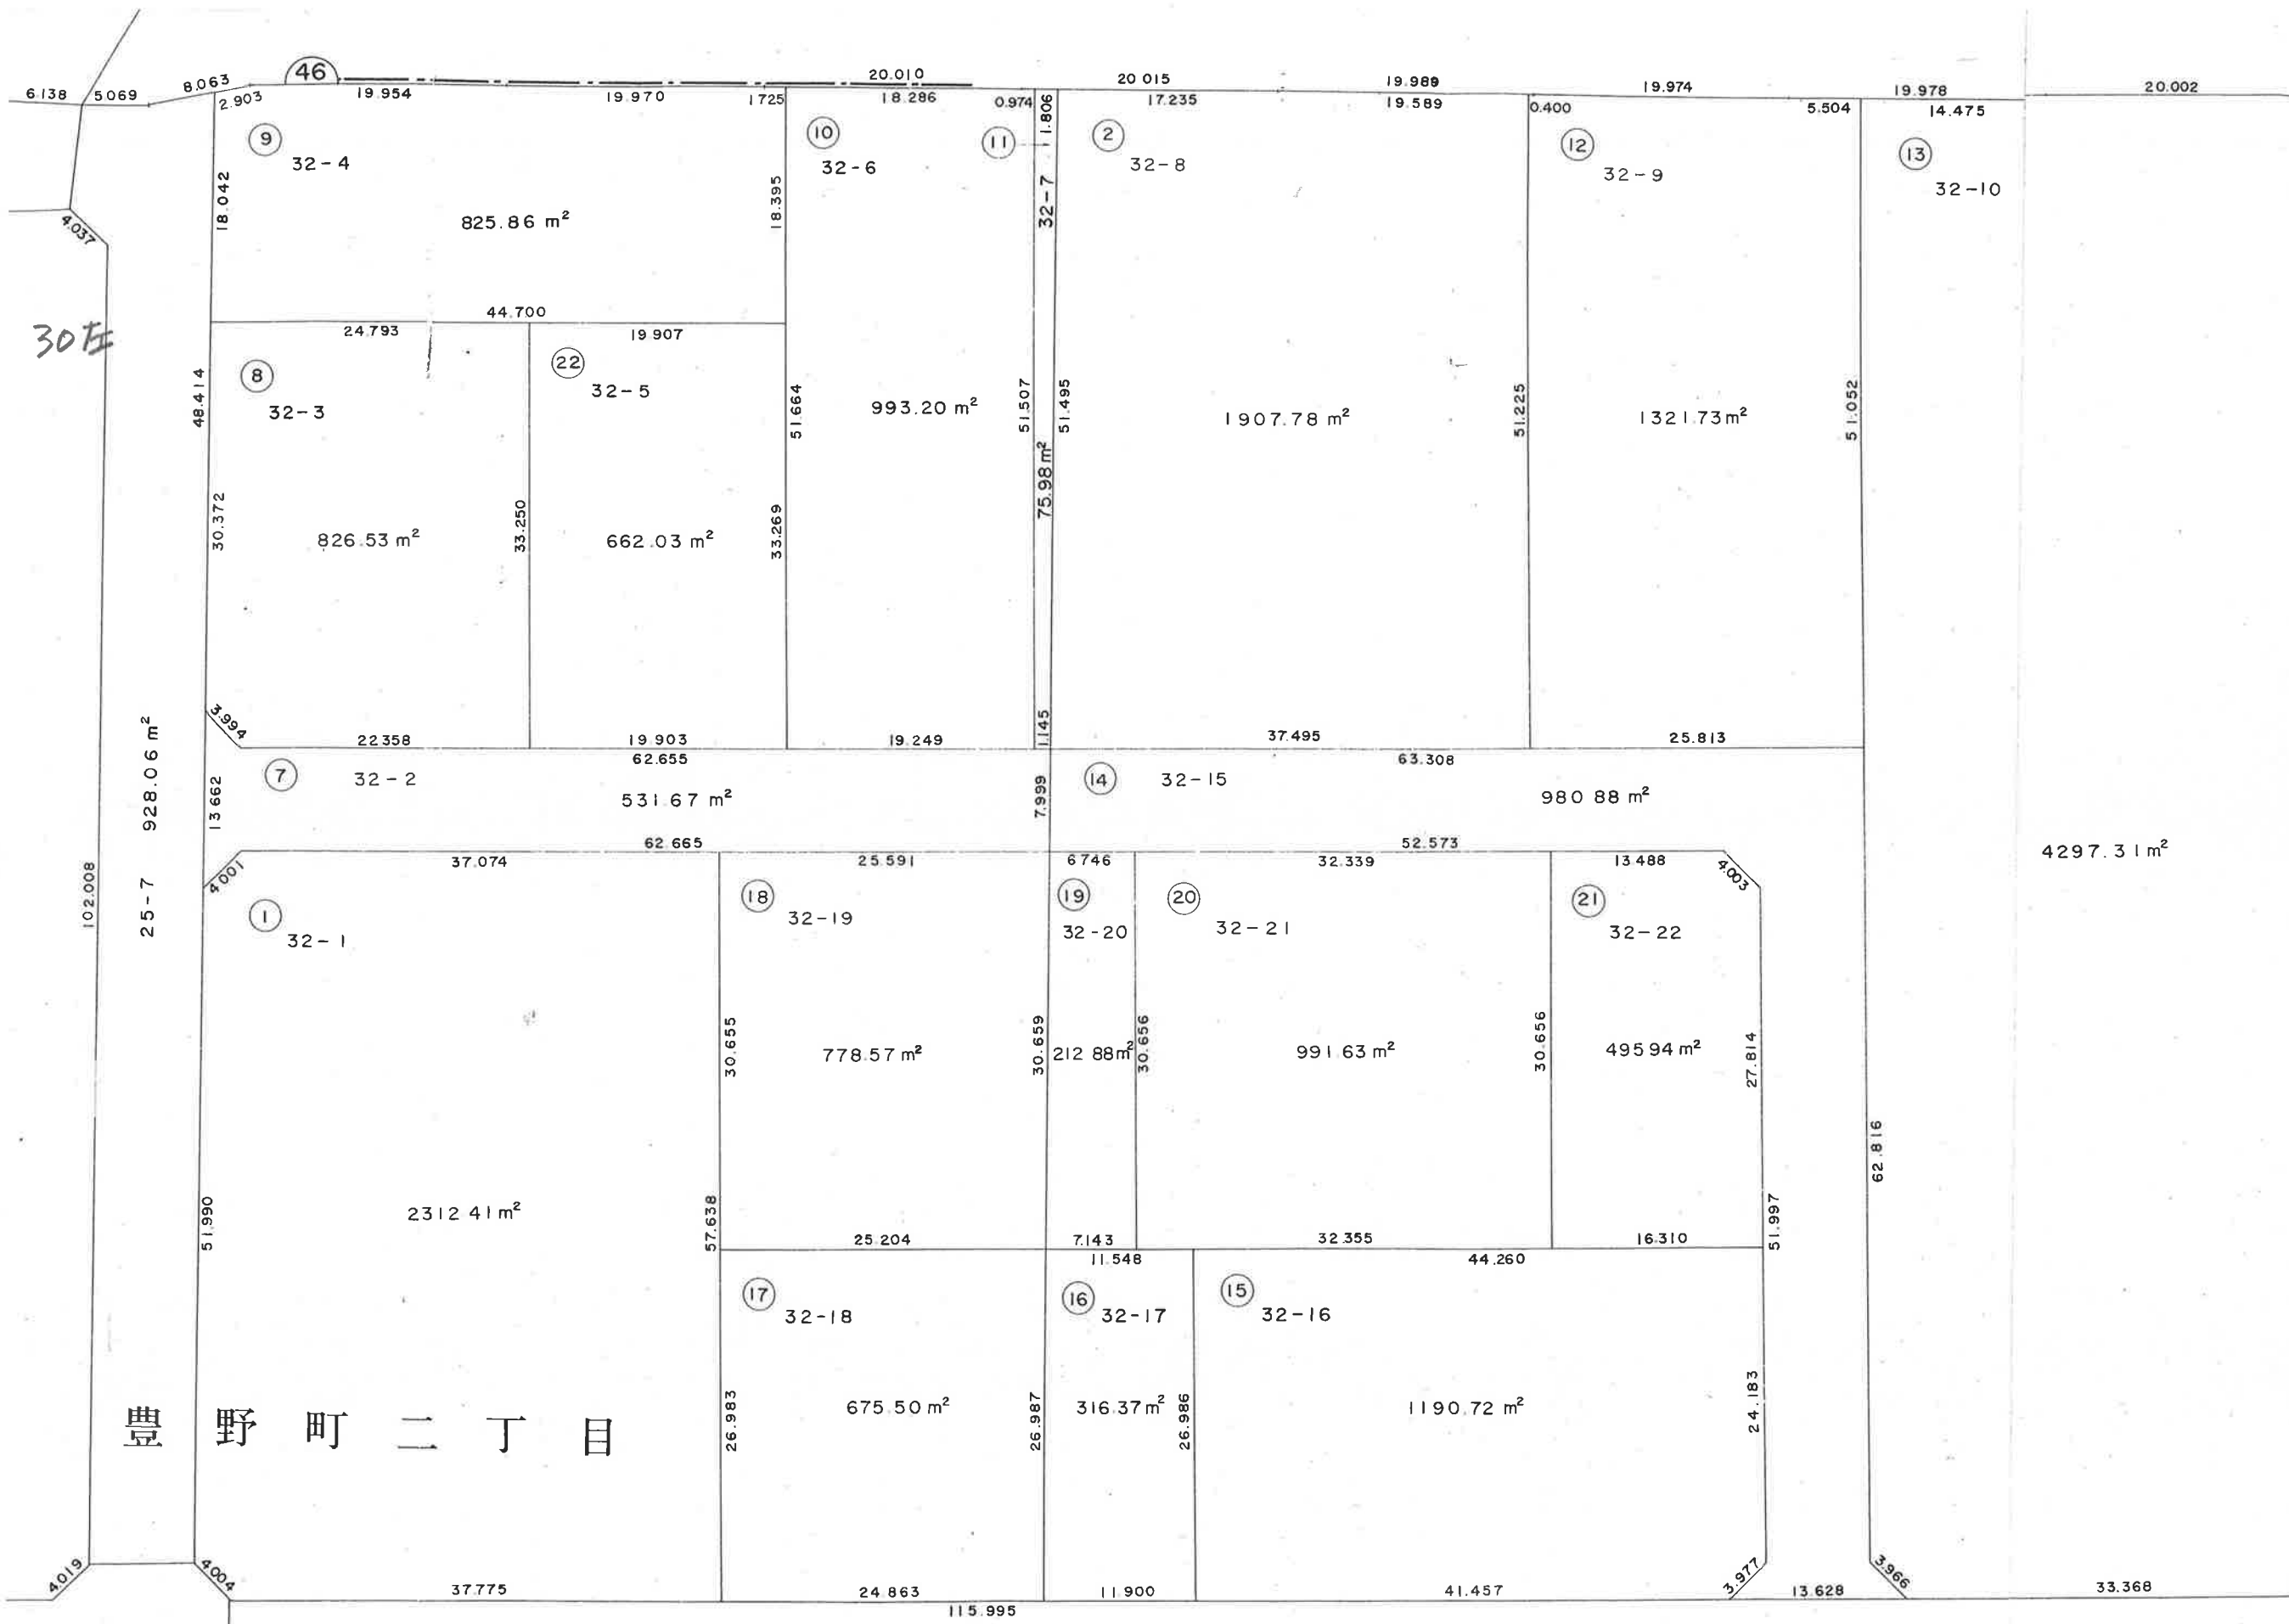

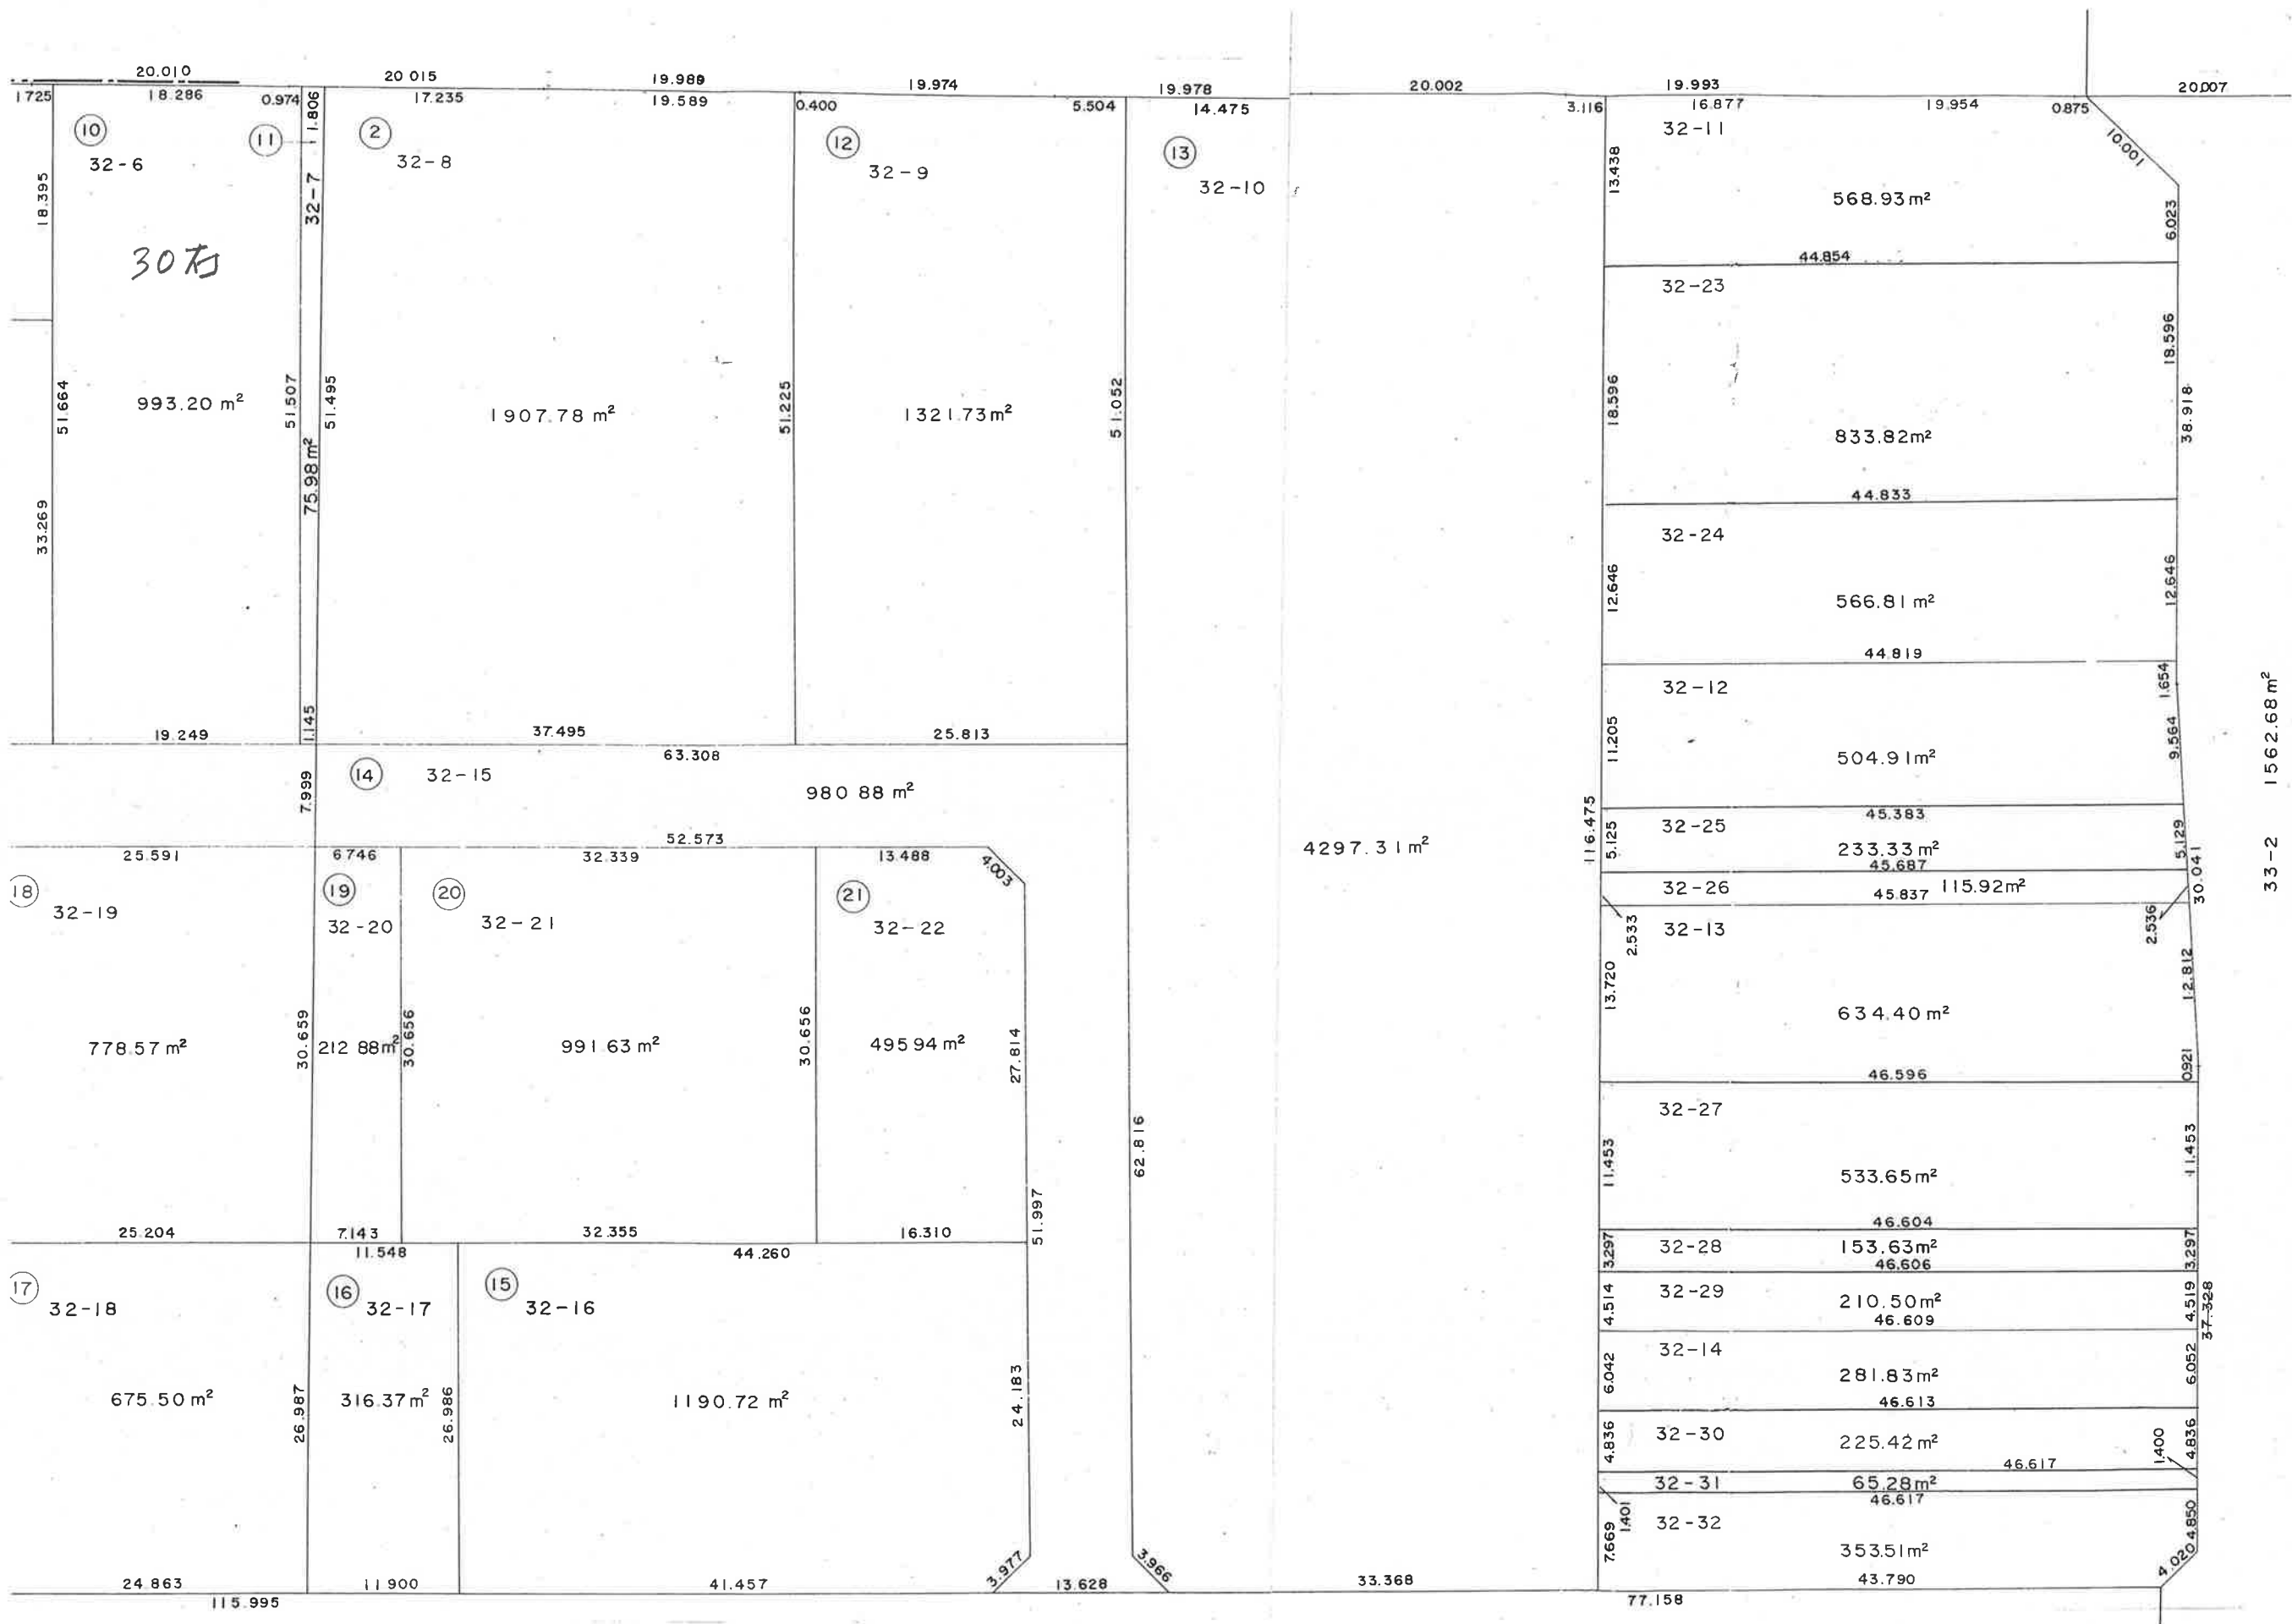

31E

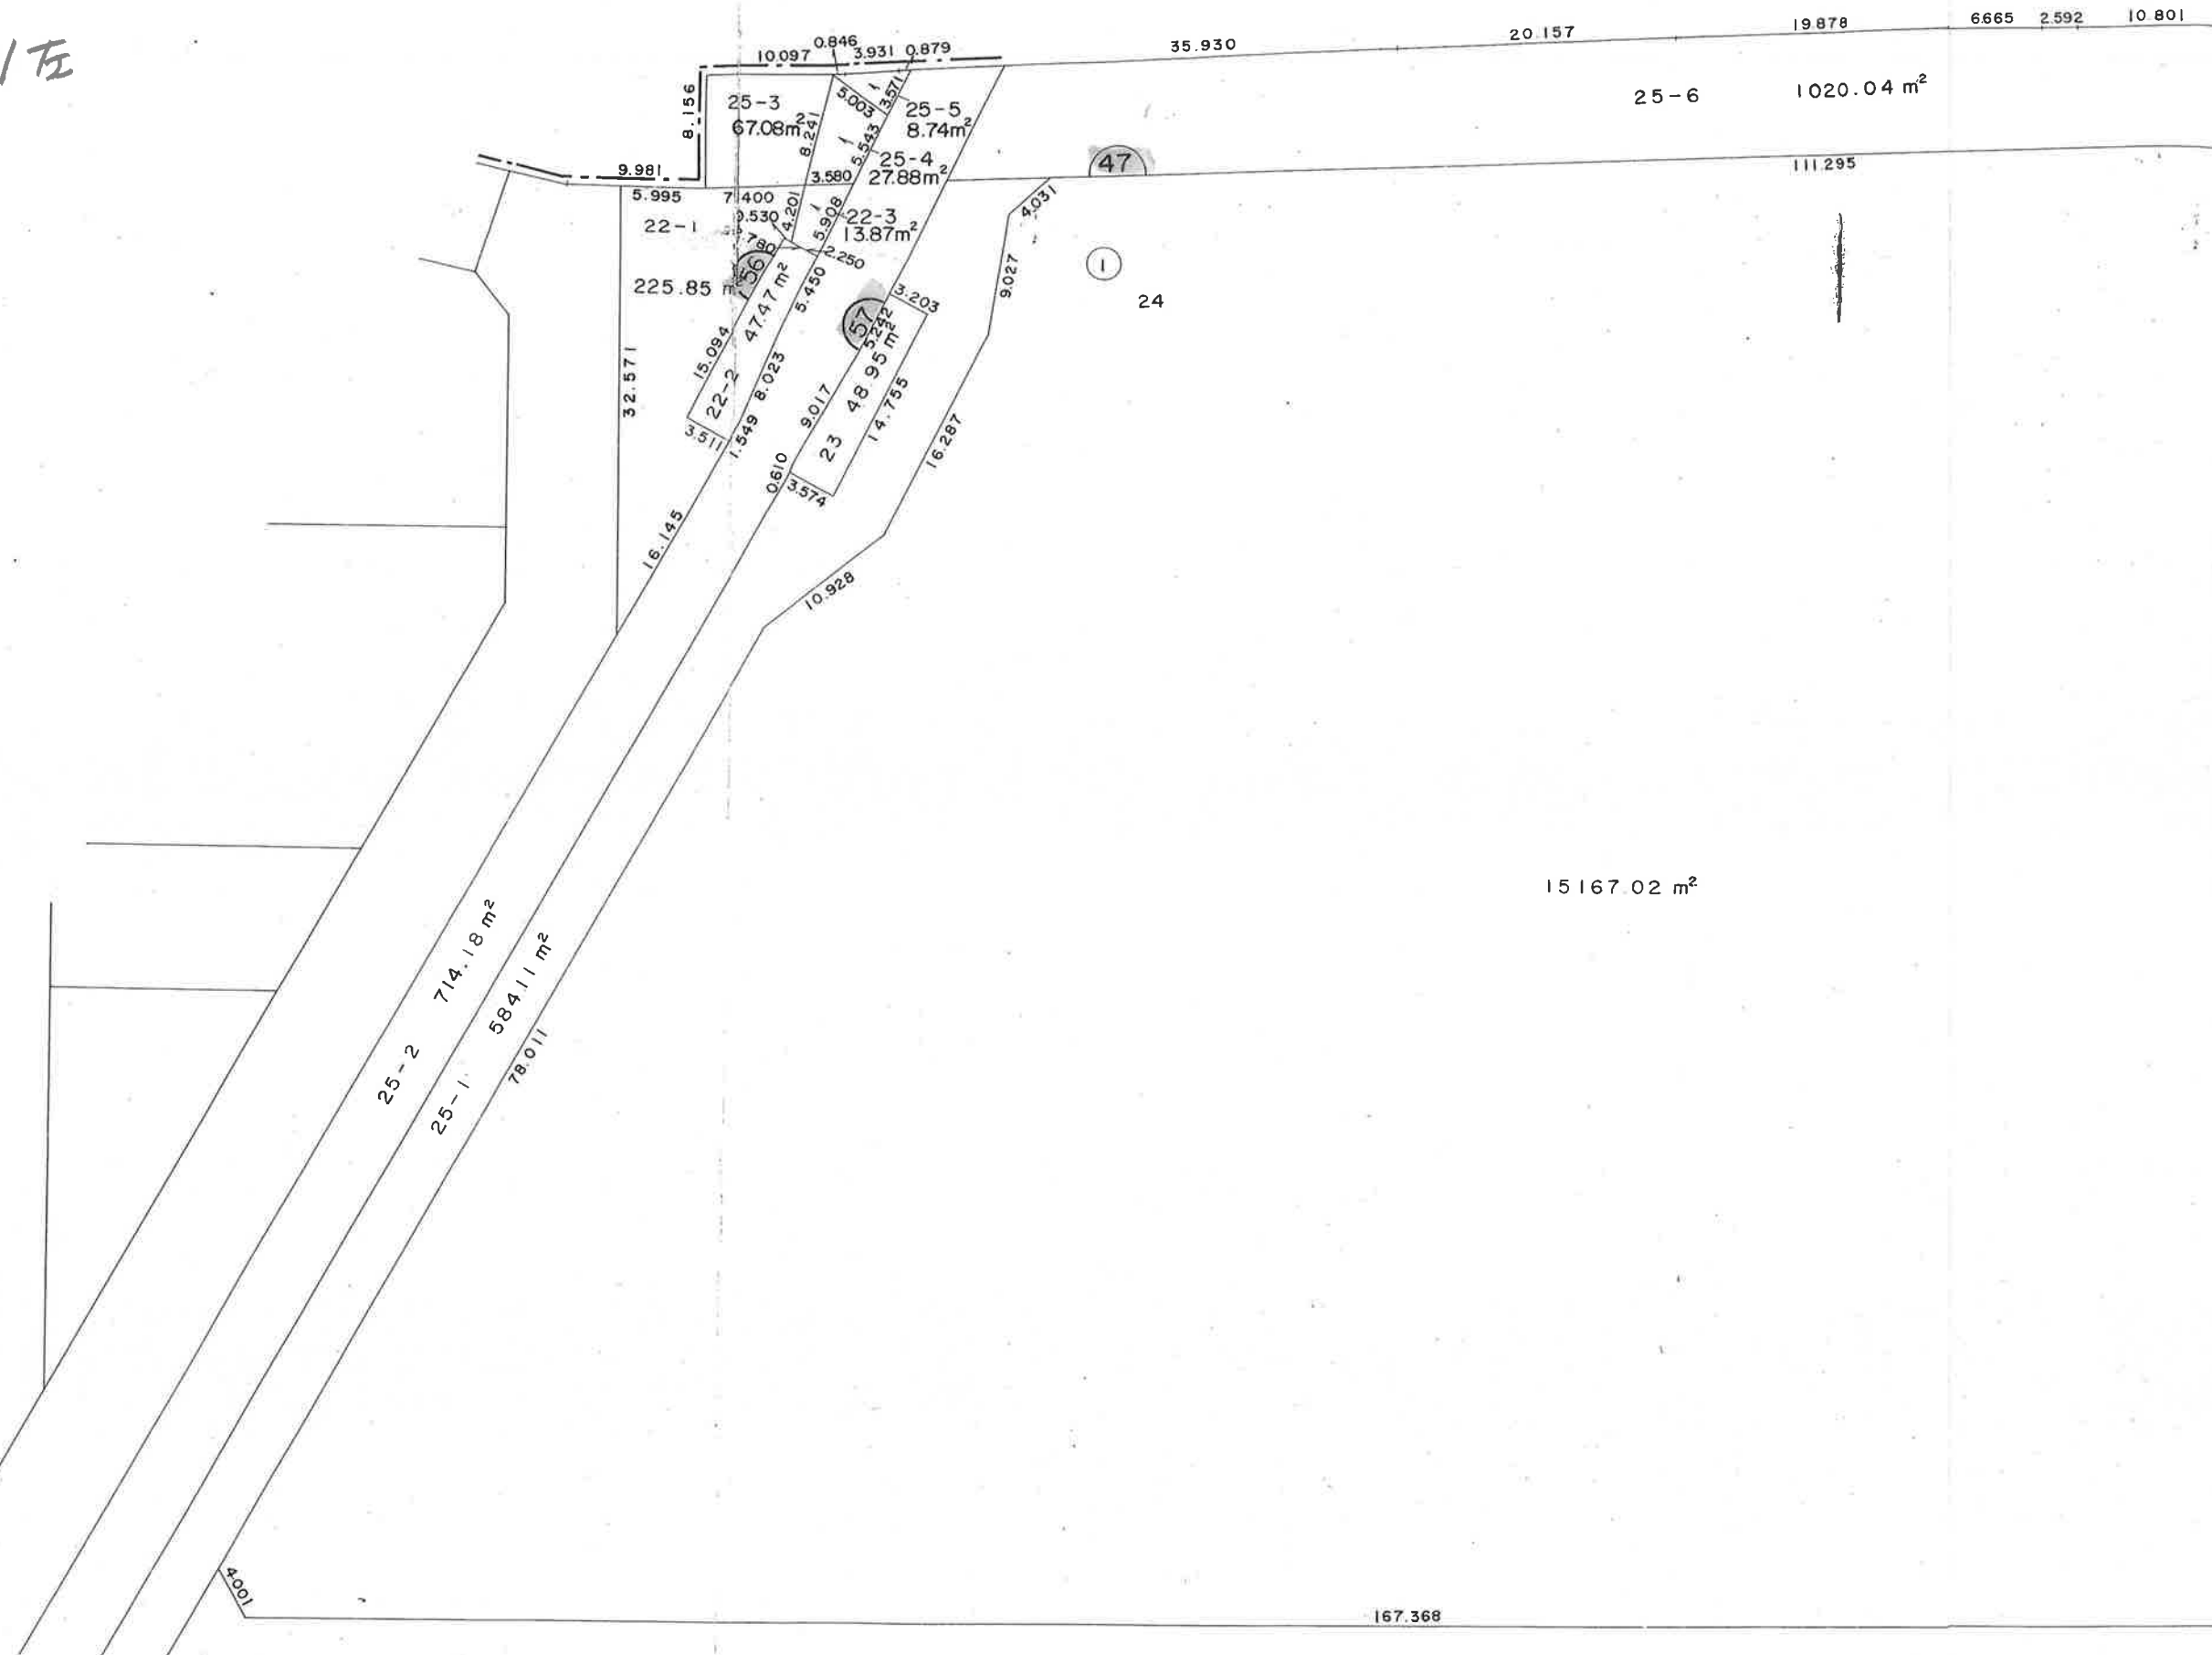

31石

